
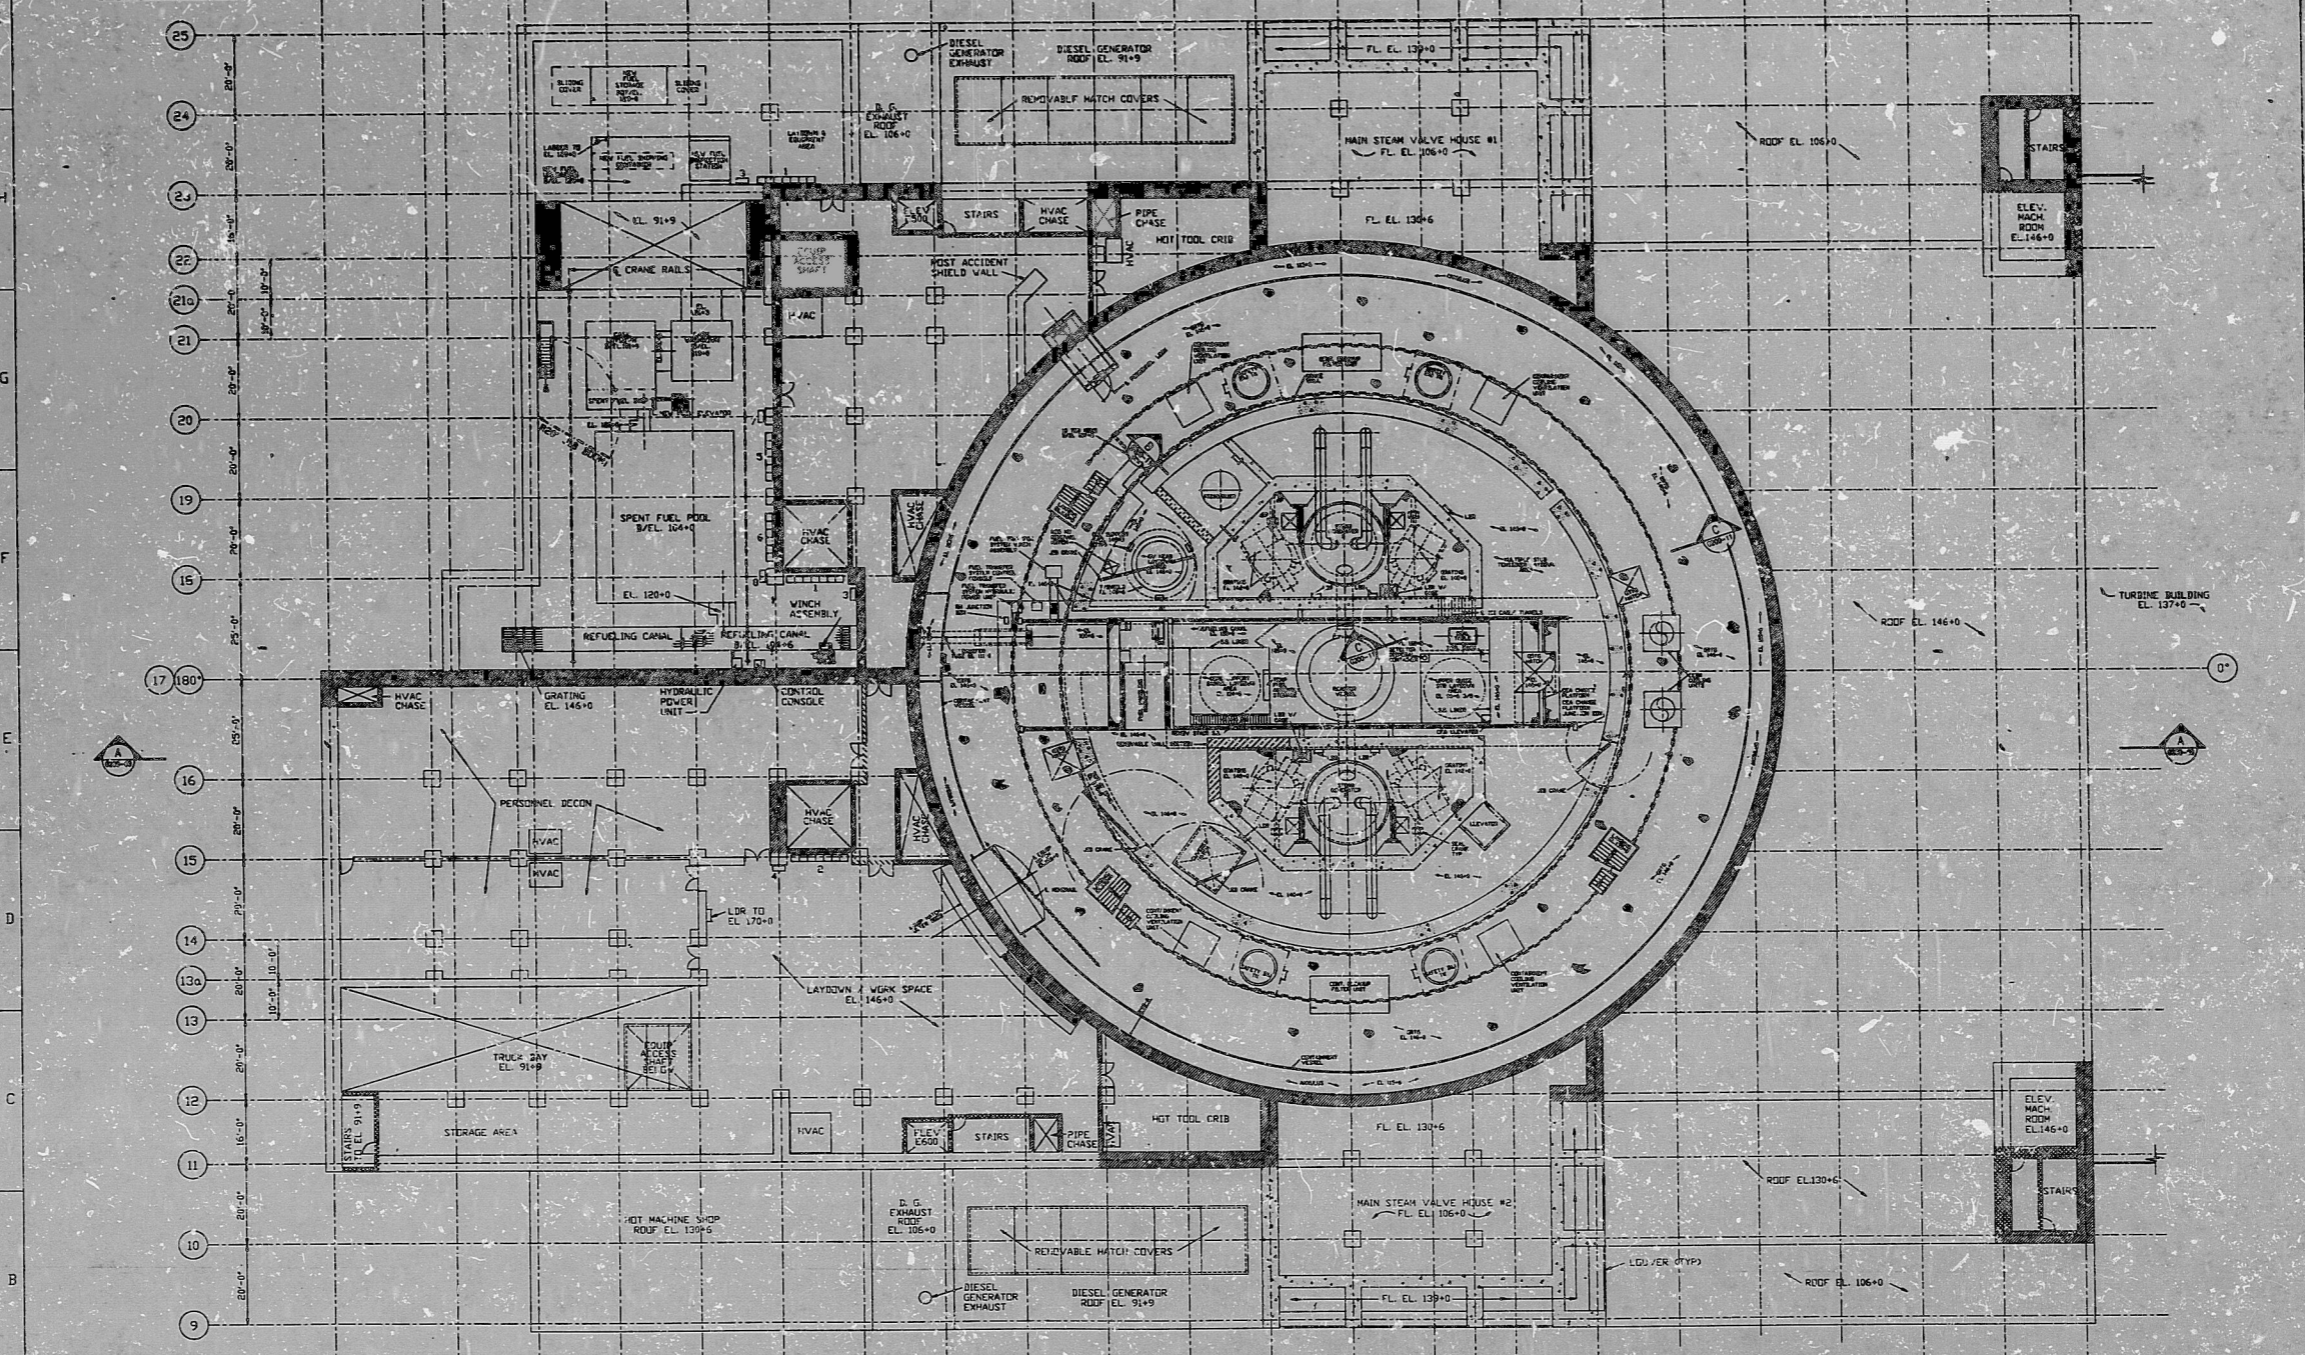


90-0024
 WORKING NO. K2006-00-1607.00
 REV. 0

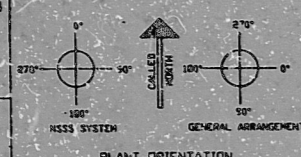

- LEGEND OF SYMBOLS
- THICK HOUR FIRE RATED BARRIER (NUCLEAR SAFETY & PROPERTY PROTECTION)
 - THIN HOUR FIRE RATED BARRIER (LIFE SAFETY & PROPERTY PROTECTION)
 - ONE HOUR FIRE RATED BARRIER (LIFE SAFETY)
 - ONE HOUR FIRE RATED BARRIER (NUCLEAR SAFETY)
- FILE NAME: K2006.DWG

SYSTEM 80+™
 DESIGN CERTIFICATION
 DRAWING TITLE
 NUCLEAR ISLAND
 FIRE BARRIER LOCATIONS
 PLAN AT EL. 146+0

16' 0' 16' 32' 48'

SI
 APERTURE
 CARD

9202120243

PDR

