

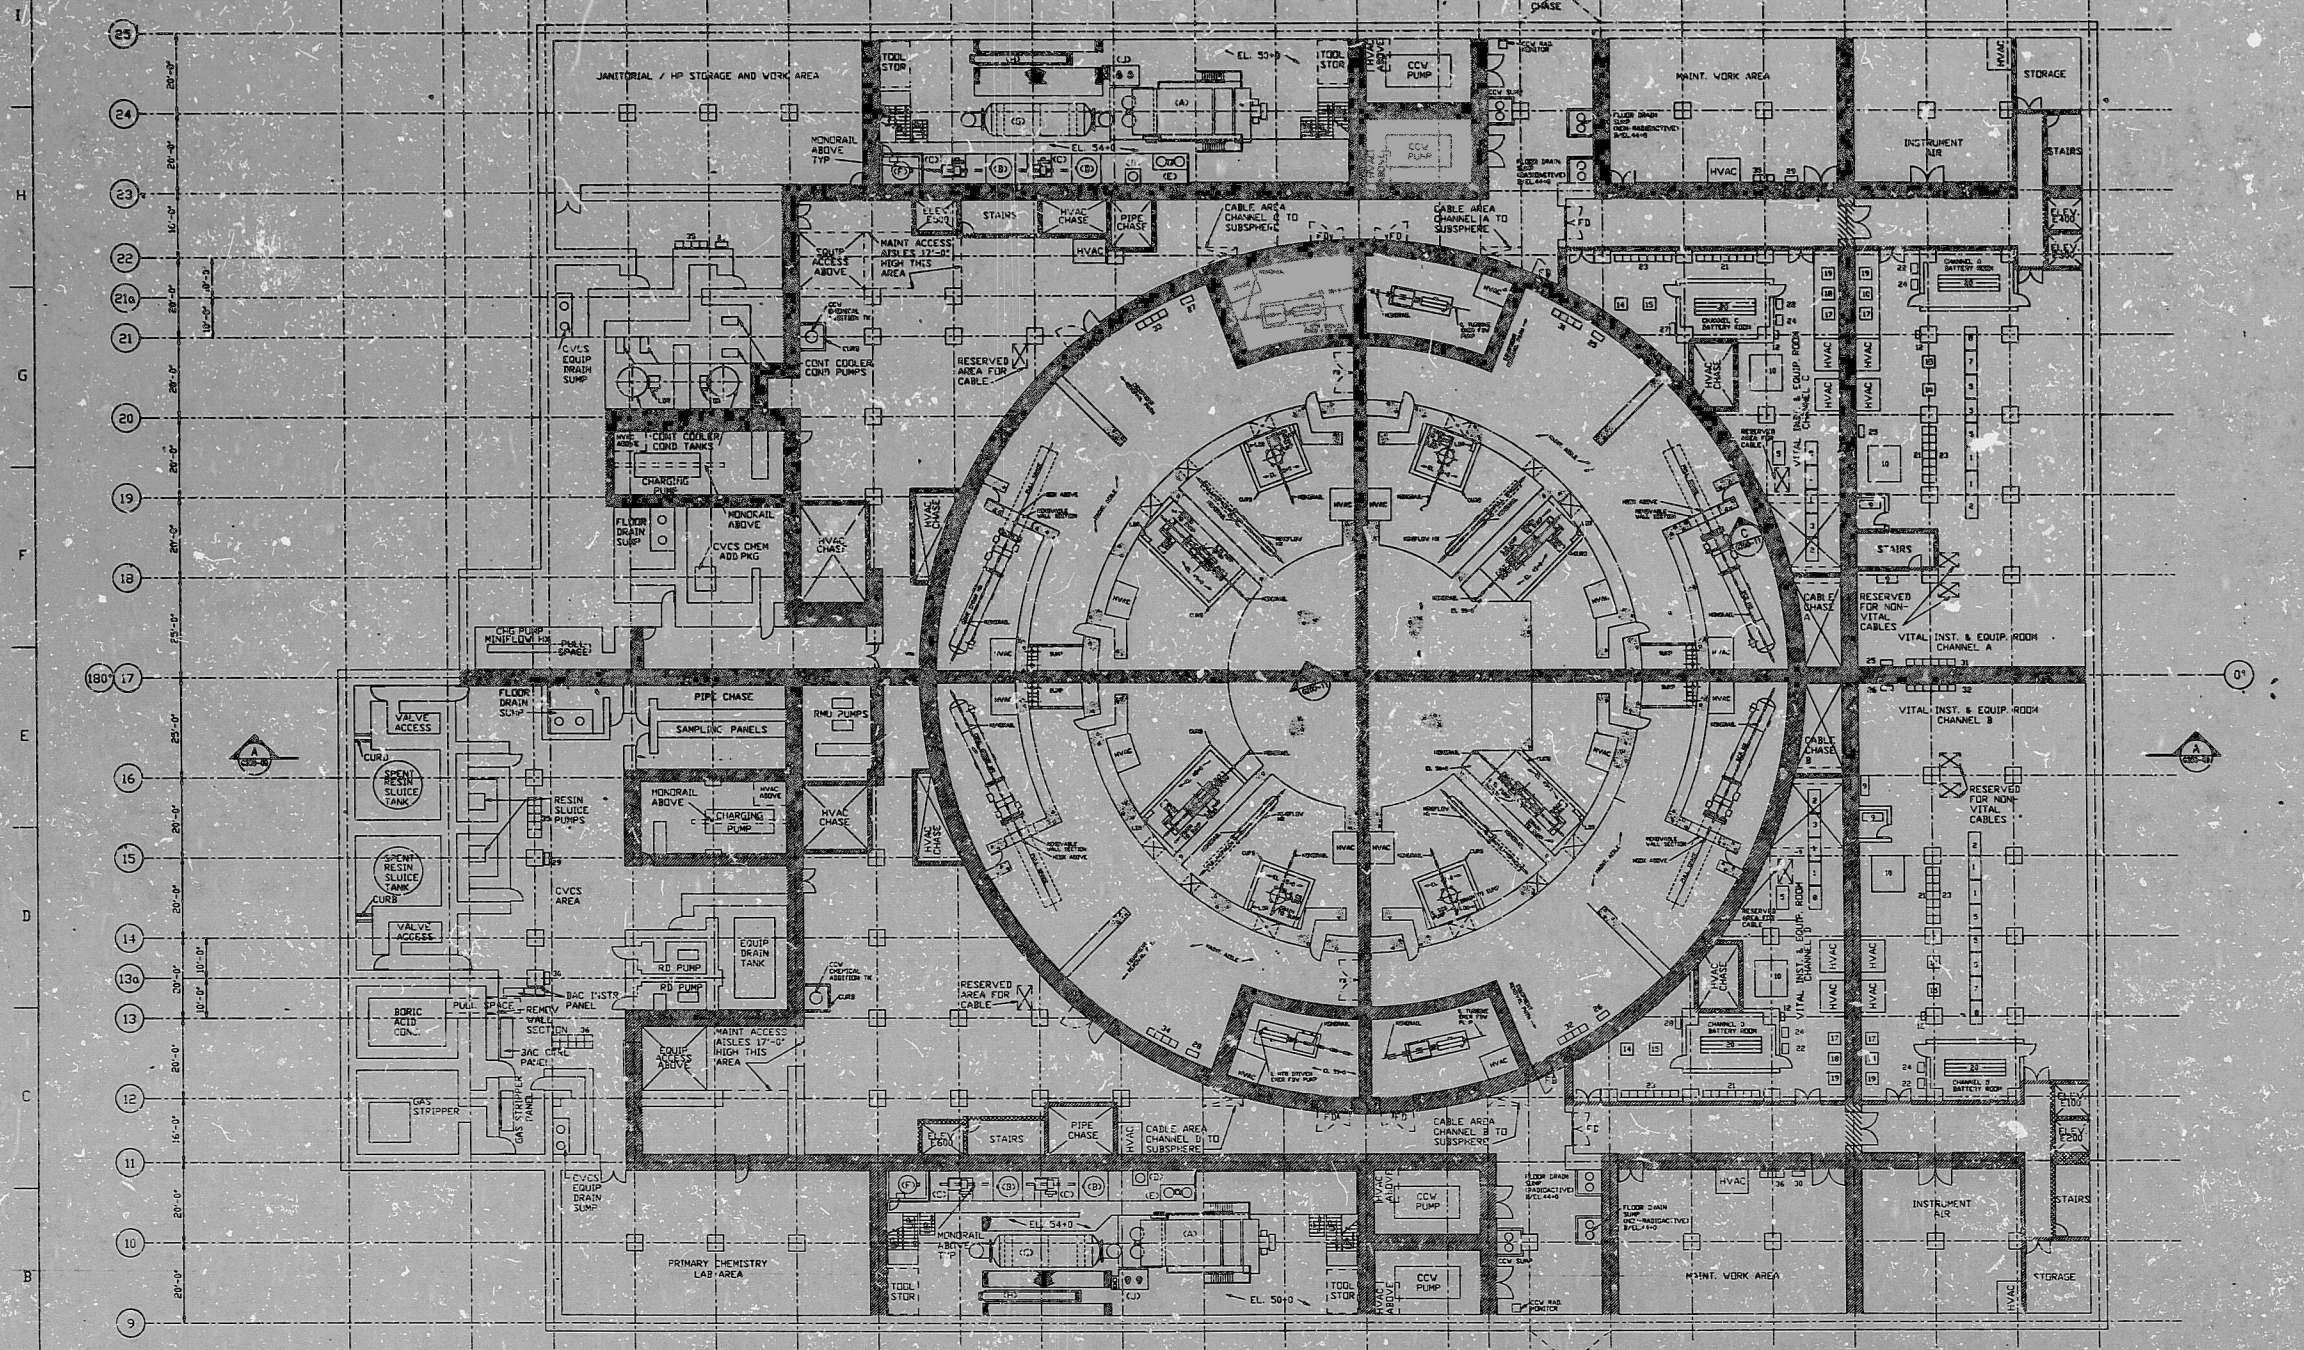


0 1 2 3 4 5 6 7 8 9 10 11
 13B 00 10-00-10
 42-00-00-15/7.00
 13B 00 10-00-10
 42-00-00-15/7.00

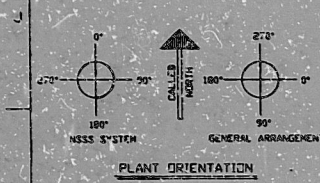

LEGEND OF SYMBOLS
 THREE HOUR FIRE RATED BARRIER
 (NUCLEAR SAFETY & PROPERTY PROTECTION)
 TWO HOUR FIRE RATED BARRIER
 (NUCLEAR SAFETY & PROPERTY PROTECTION)
 ONE HOUR FIRE RATED BARRIER
 (NUCLEAR SAFETY)
 ONE HOUR FIRE RATED BARRIER
 (NUCLEAR SAFETY)
 FILE NAME: K20001.DWG

SYSTEM 80+™
 DESIGN CERTIFICATION
 DRAWING TITLE
 NUCLEAR ISLAND
 FIRE BARRIER LOCATIONS
 PLAN AT EL. 50+0

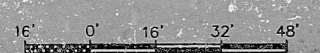

SI
 APFURTURE
 CARL

9202140004

PDR

