



1 2 3 4 5 6 7 8 9 10 11


11-0023
498-00-8977 04 01/1978

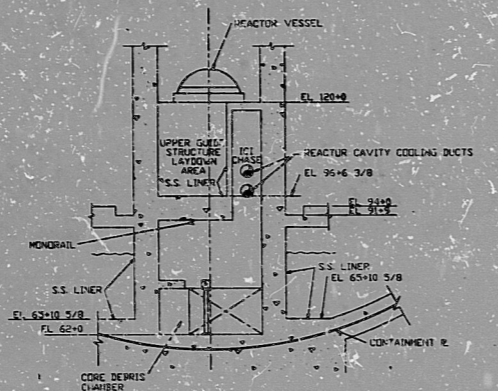

A SECTION THRU MAVED CHASE
GEO-11

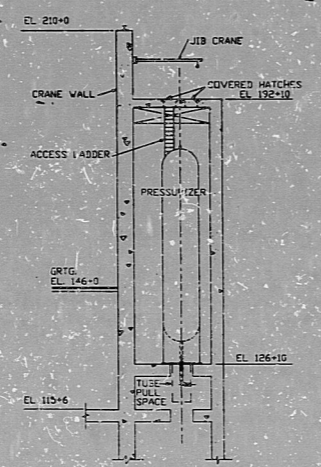

B SECTION THRU PRESSURIZER
GEO-11

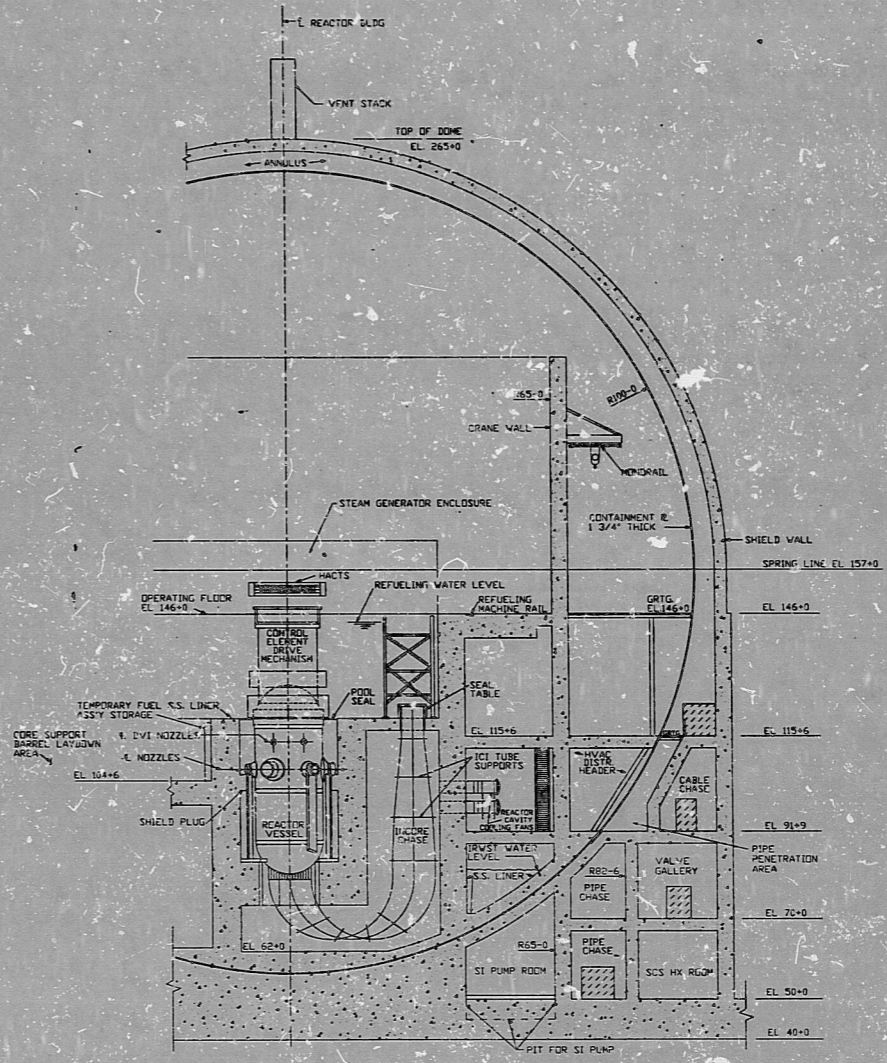

C SECTION THRU ICI CHASE
GEO-11

SYSTEM 80+™
 DESIGN CERTIFICATION
 DRAWING TITLE
 NUCLEAR ISLAND
 GENERAL ARRANGEMENT
 MISCELLANEOUS SECTIONS

15' 0" 16' 32' 48"

FILE NAME: GE011.DWG

SI
APERTURE
CARD

920214007

PDR

