

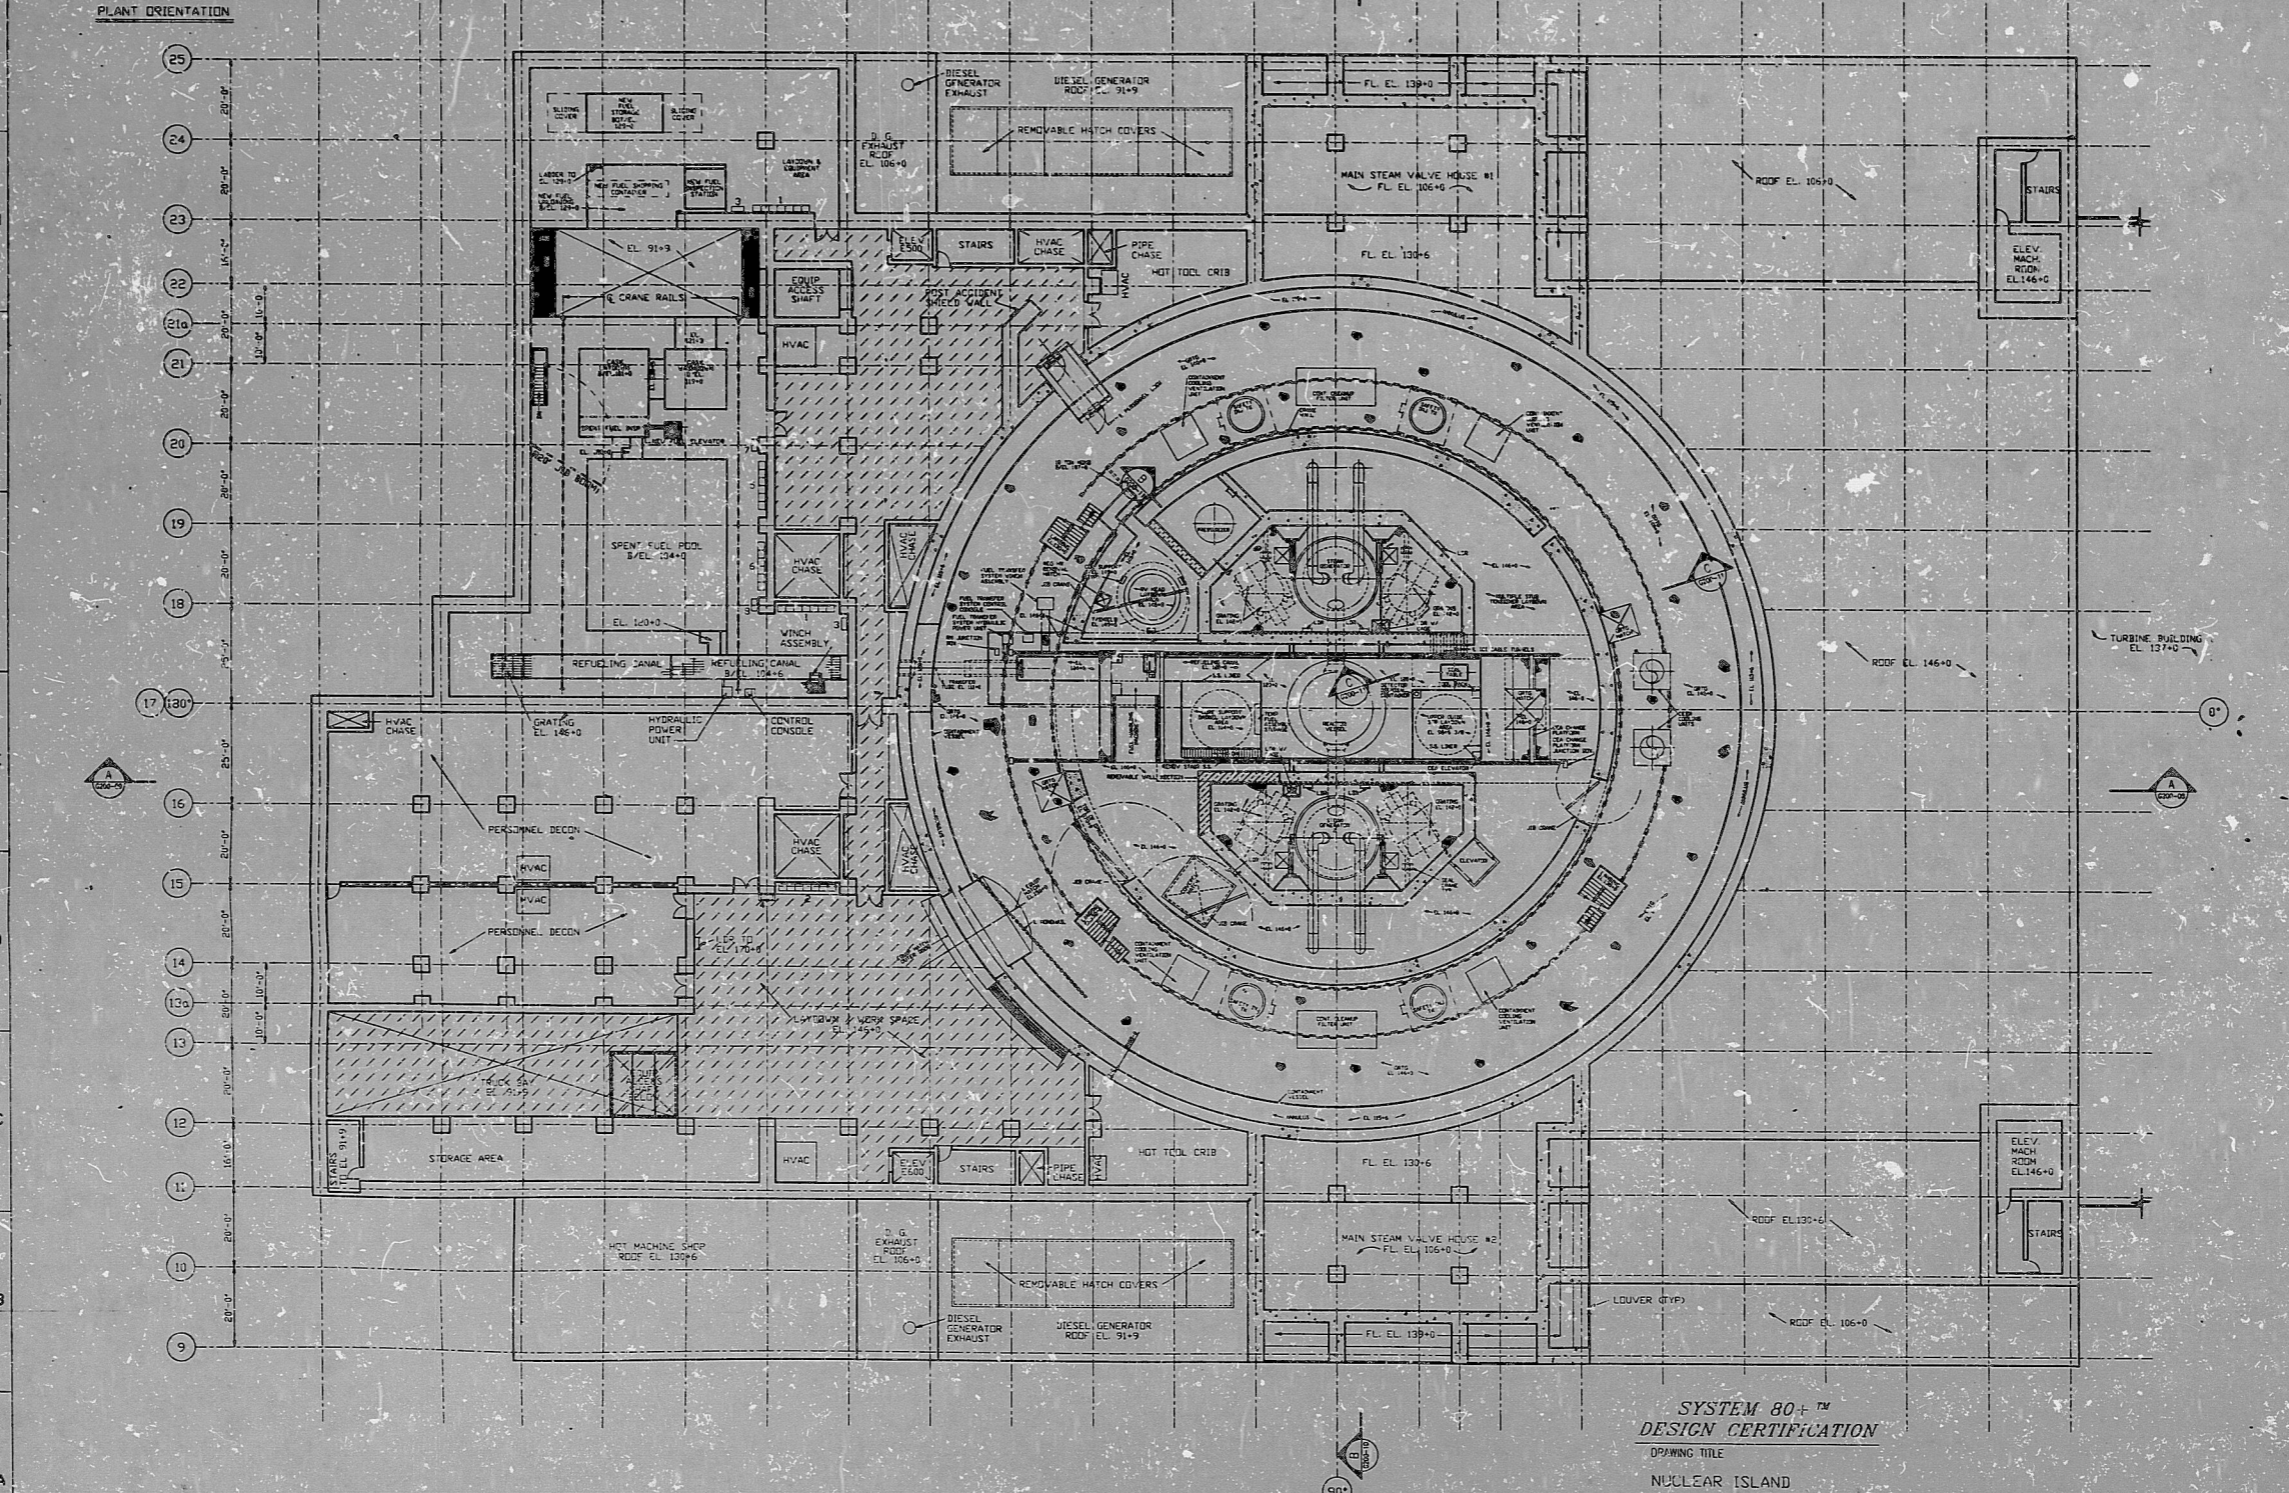


90-0029
DRAWING NO. 248-00-107.3
13N

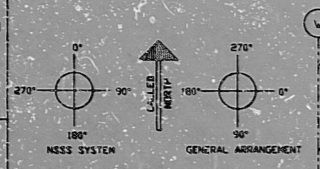

SYSTEM 80+™
DESIGN CERTIFICATION

DRAWING TITLE
NUCLEAR ISLAND
GENERAL ARRANGEMENT
PLAN AT EL. 146+0

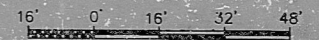

FILE NAME: PLAN146B.DWG, INSERT NAME: PLAN146.DWG

SI
APERTURE
CARD

9202/40019

PDR

