
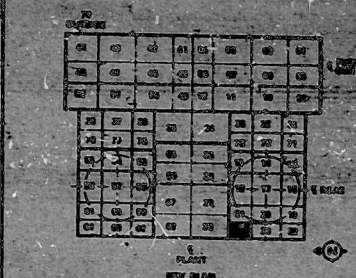


01-11-3

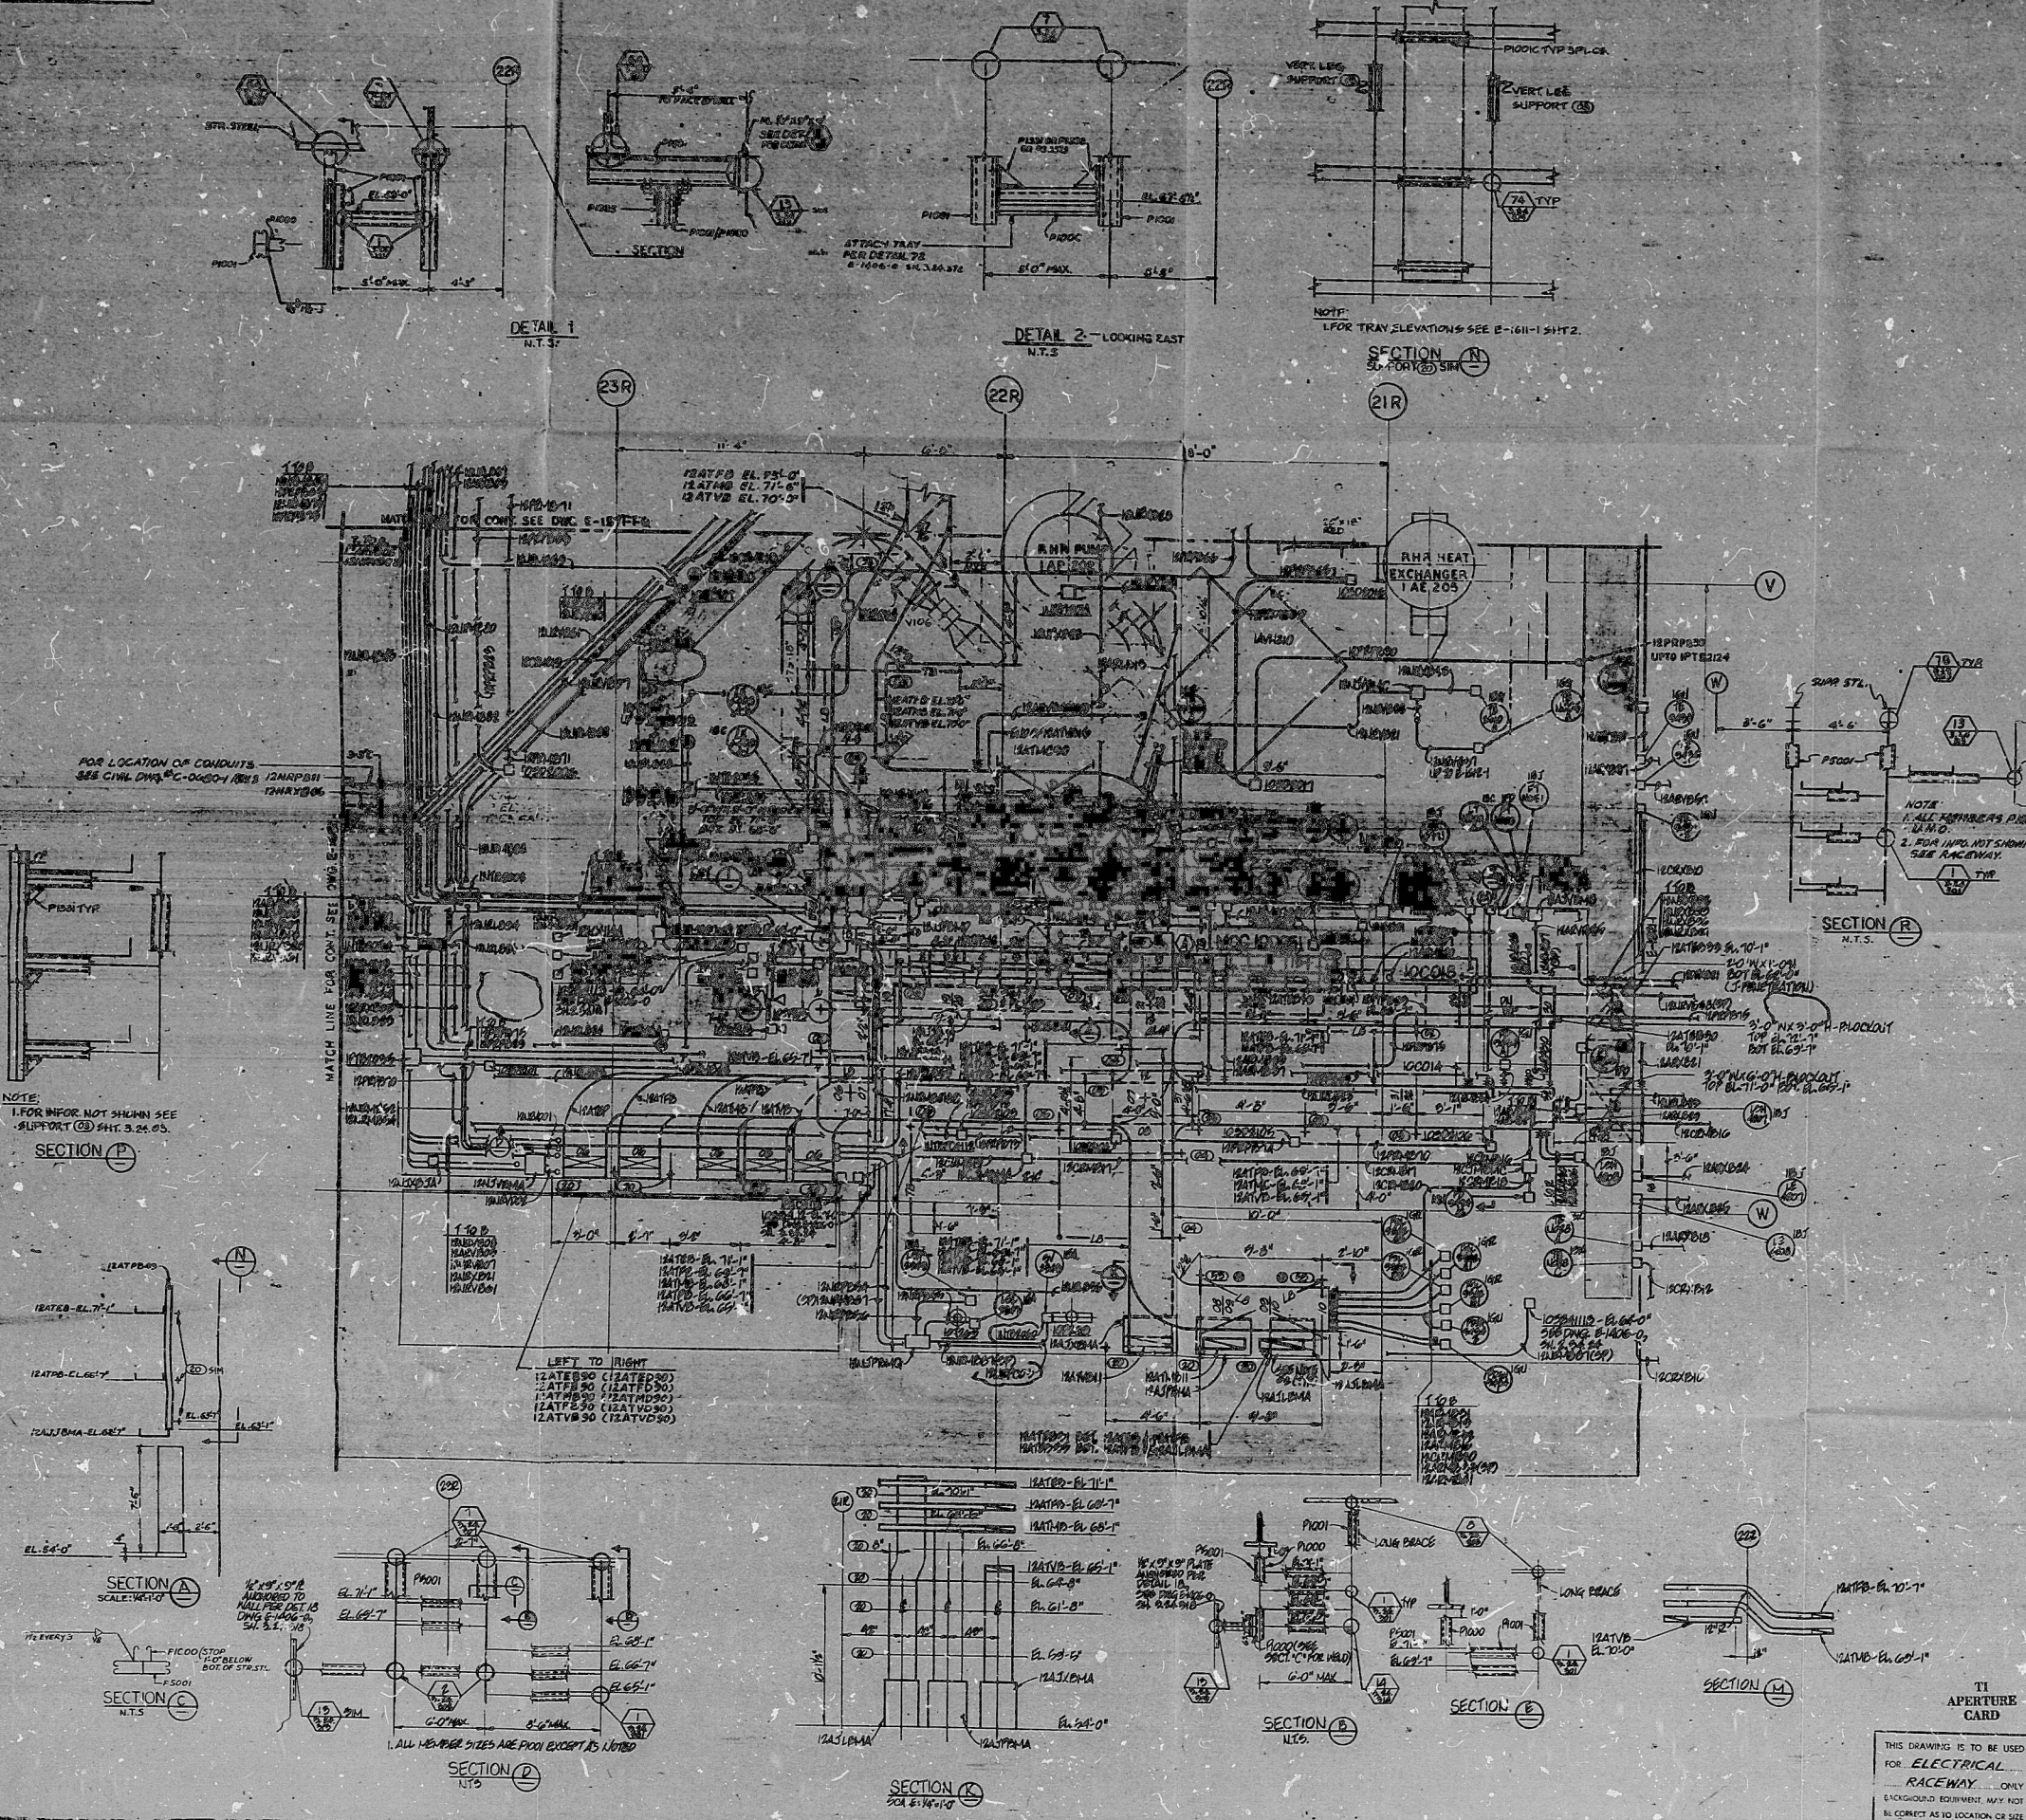

- NOTES:**
1. ALL CABLE TRAYS 24" UNLESS SHOWN OTHERWISE.
 2. FOR LOCATION OF PULL BOXES, SEE EMBEDDED CONDUIT DRAWINGS.
 4. ALL FIRE DETECTORS ARE MOUNTED ON THE CEILING.

REFERENCE NOTE (SEE ENCL. 10454)


- REFERENCE DRAWINGS**
- P-2401-1 PIPING
 - C-0512-1 CIVIL STRUCTURAL
 - P-9241-1 HEATING & VENTILATING
 - P-8241-1 PLUMBING
 - E-1406-0 RACEWAY NOTES, SYMBOLS, DETAILS
 - J-2401-1 INSTRUMENT LOCATION



REACTOR BUILDING AREA 24

PLAN - E-1611-1


E-1611-1

21

Q

SHEET 2 OF 2


PDR RIDS

8505070197

