


16403478

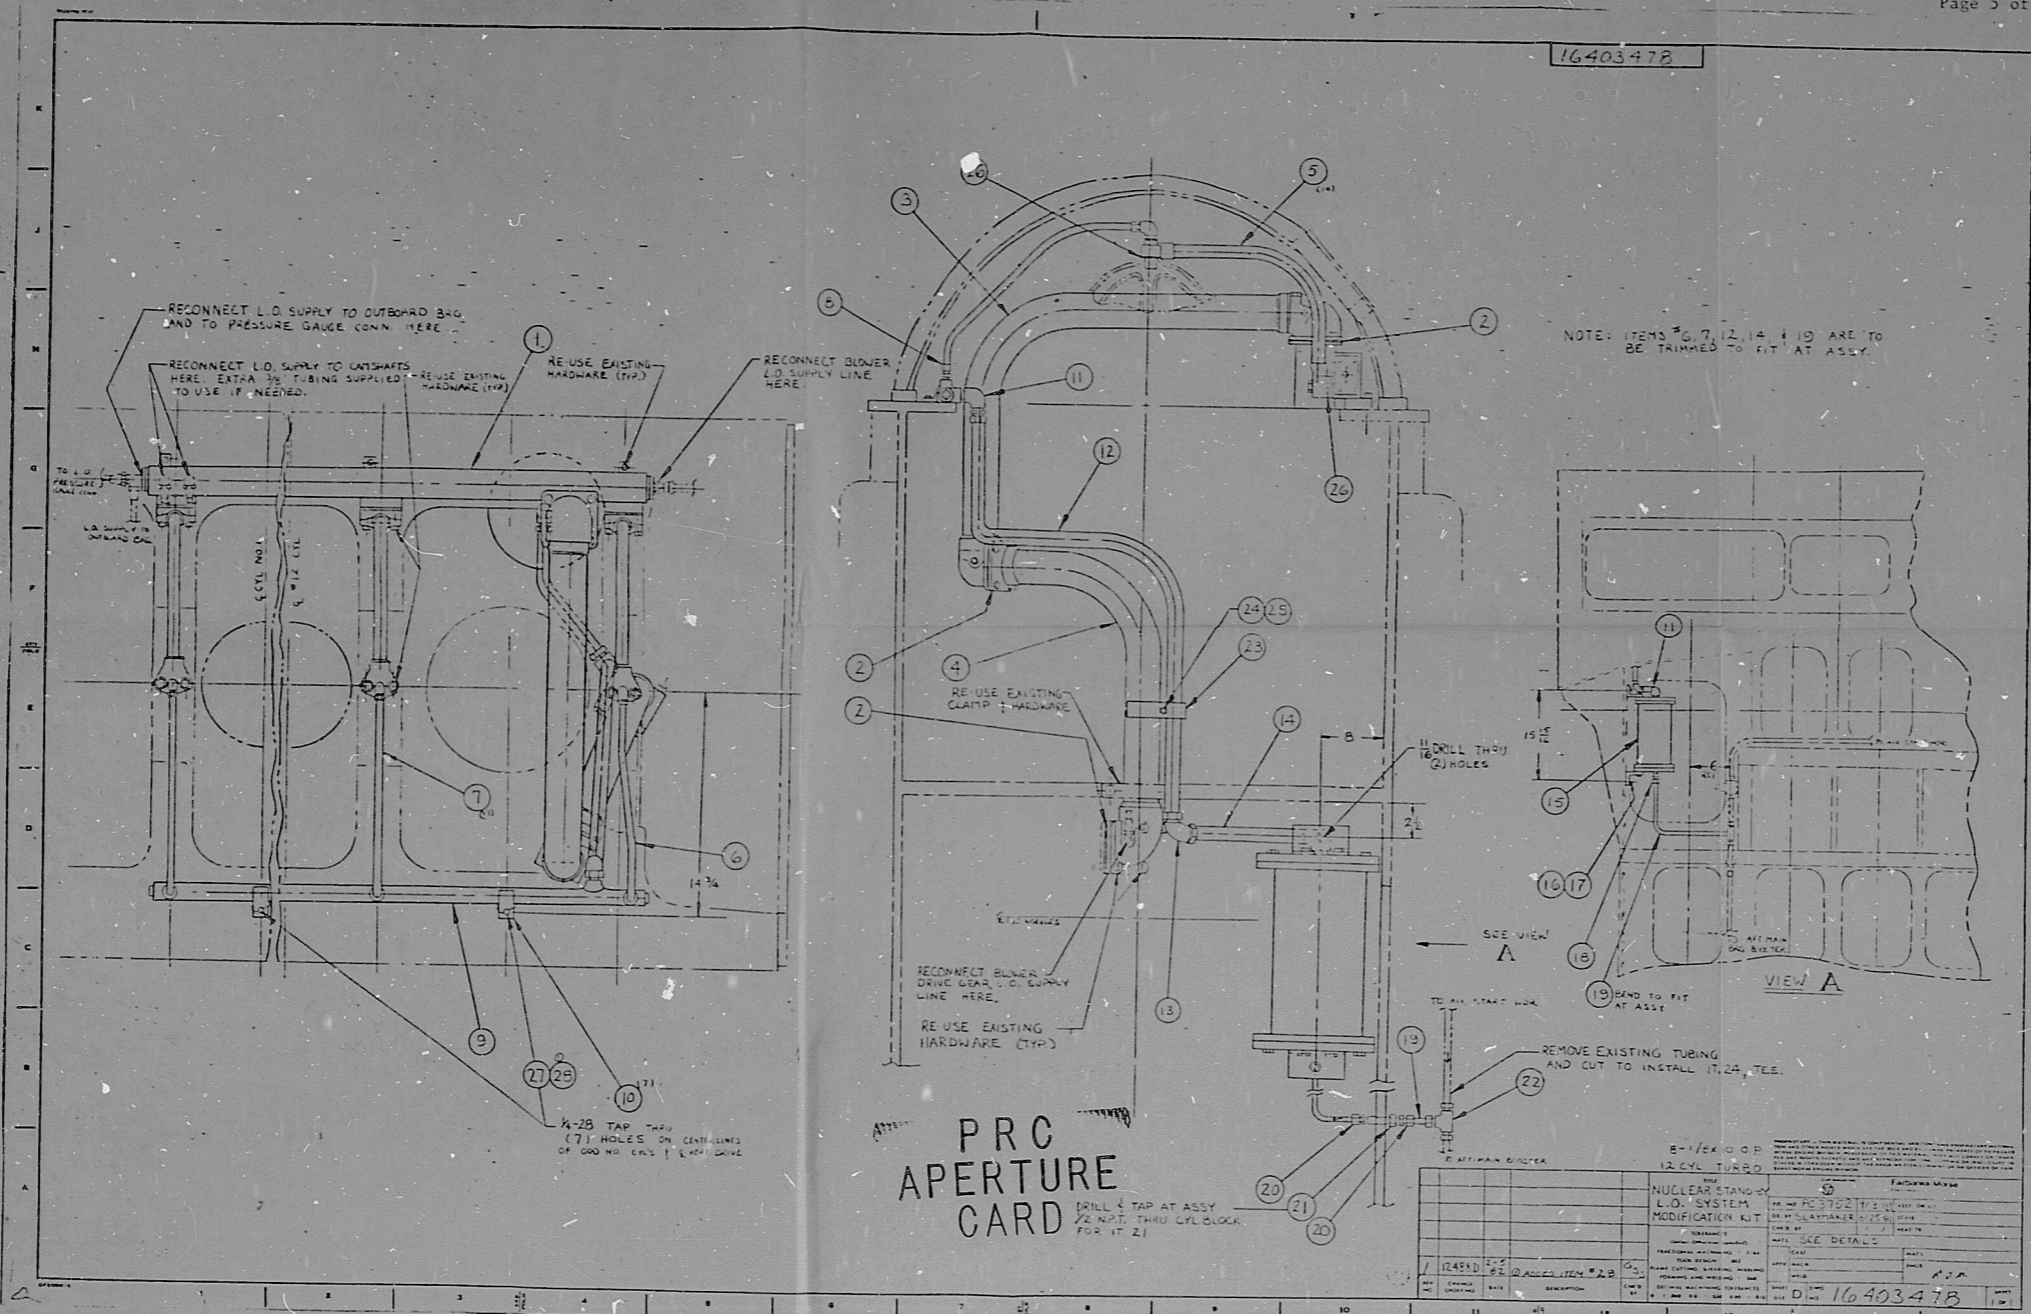

PRC APERTURE CARD

(DRILL & TAP AT ASSY
22 NPT. THRU CYL. BLOCK
FOR IT 2)

REV.	DATE	BY	CHKD.	DESCRIPTION
1	1978	ASSEMBLY #28		

House has stated
this drawing, #16403478
is not proprietary. Dan Beagle 5/11/78

8.5"

11"

17"

8.5"

11"

17"

8.5"

11"

17"

DDABED

8205200140

