


11  
8.5  
8.5  
11  
8.5  
11  
17

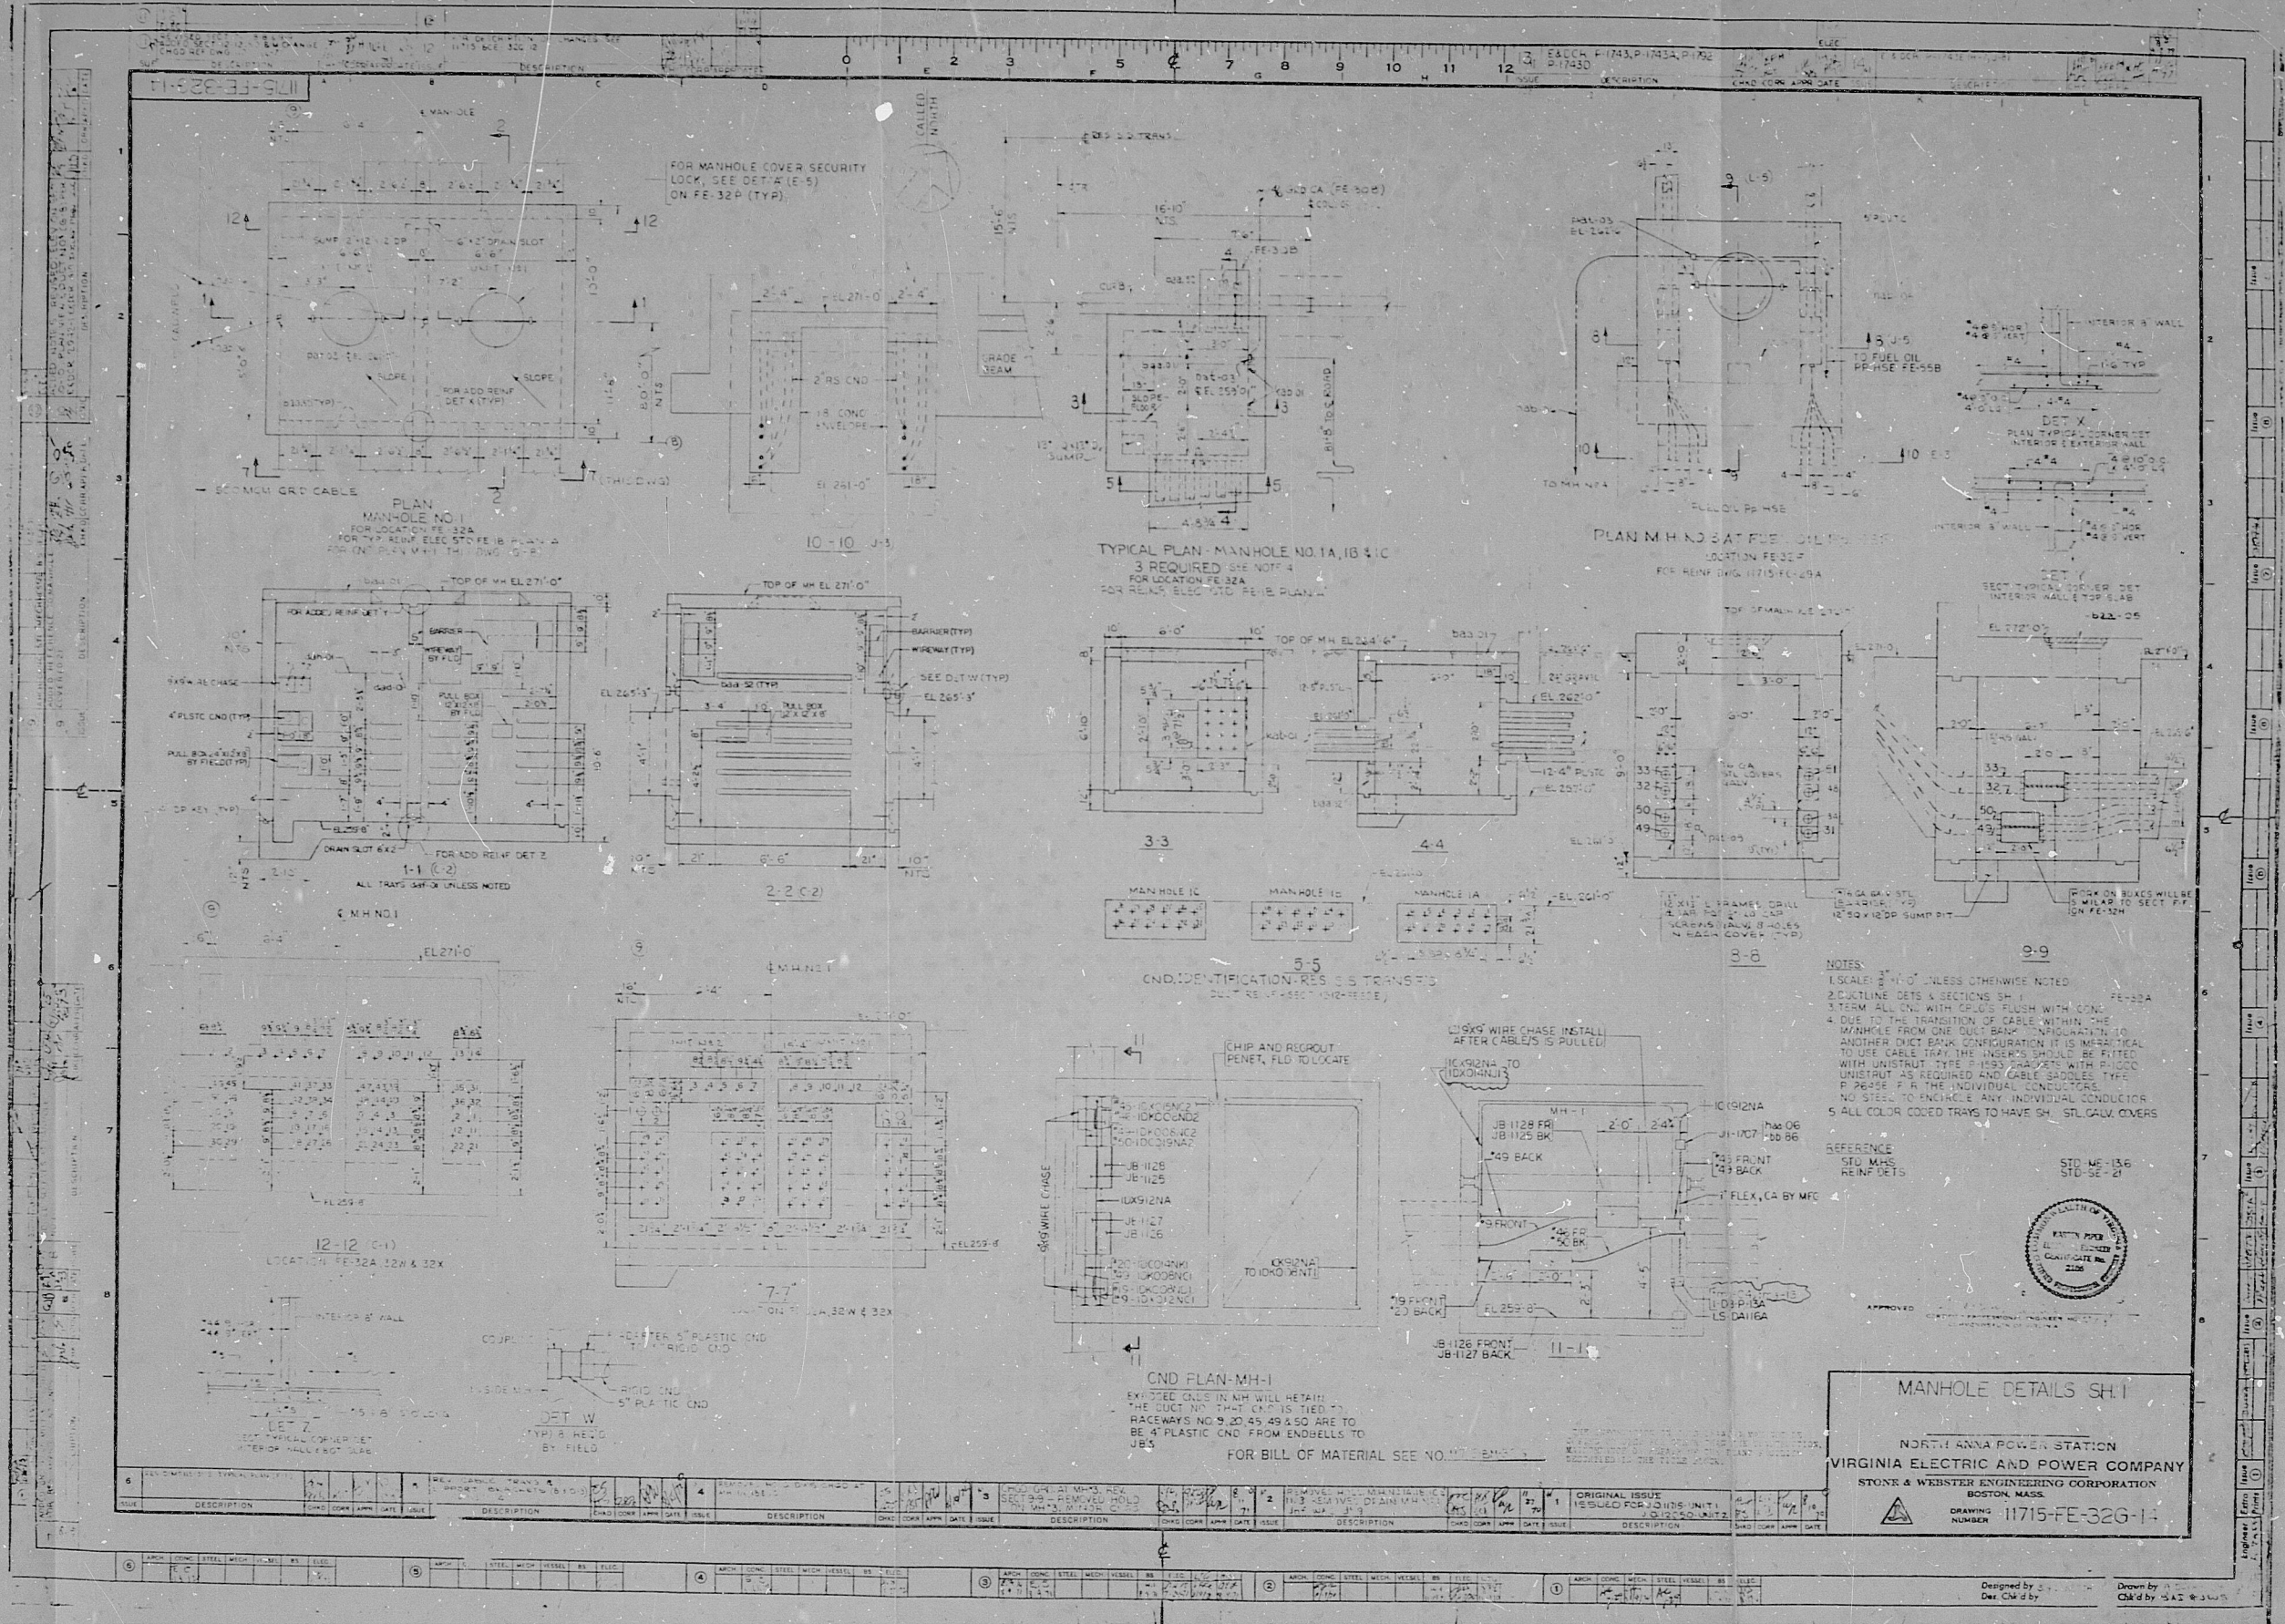

POOR ORIGINAL

PRC  
APERTURE  
CARD

MANHOLE DETAILS SH-1  
NORTH ANNA POWER STATION  
VIRGINIA ELECTRIC AND POWER COMPANY  
STONE & WEBSTER ENGINEERING CORPORATION  
BOSTON, MASS.  
DRAWING NUMBER 11715-FE-326-11



RIDS

805200207

