




0 1 2 3 4 5 6 7 8 9 10 11

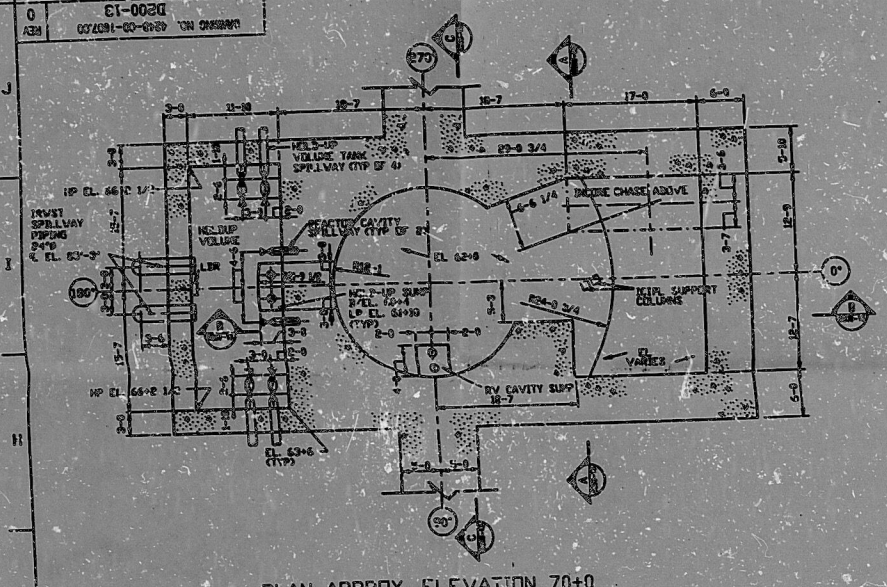


PLAN APPROX. ELEVATION 70+0

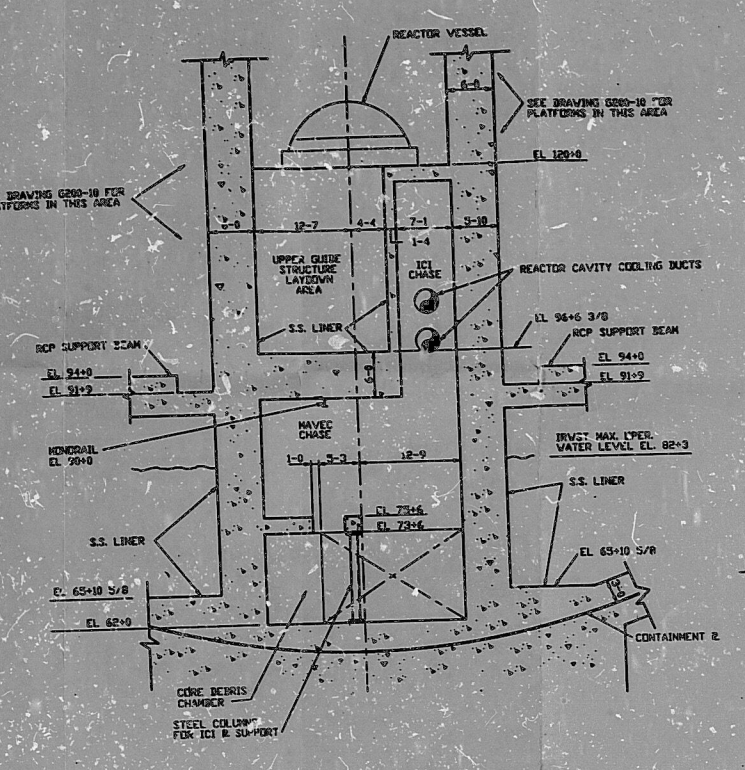


A SECTION THRU MAVEC CHASE

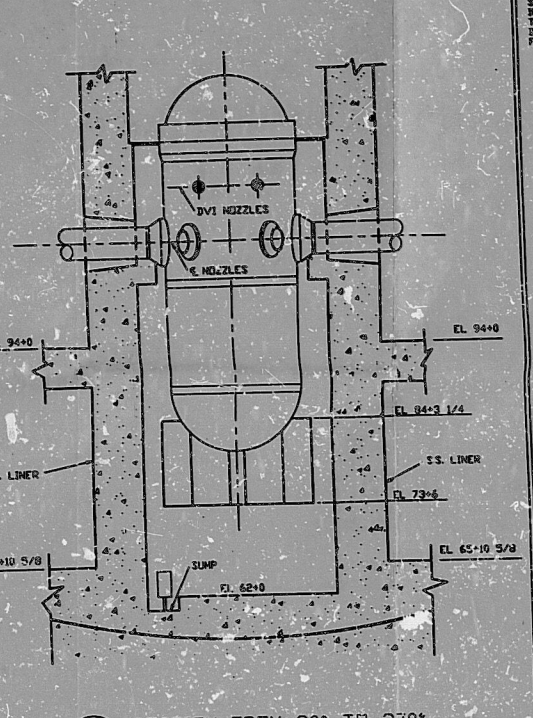


C SECTION FROM 90° TO 270°

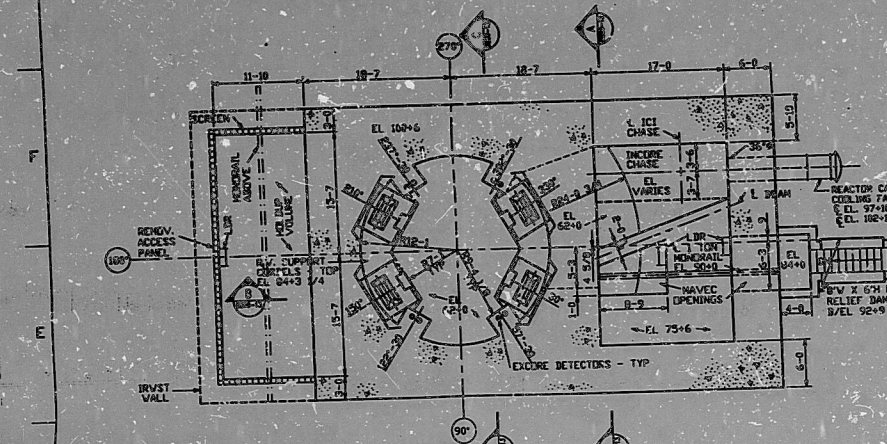

PLAN APPROX. ELEVATION 91+9

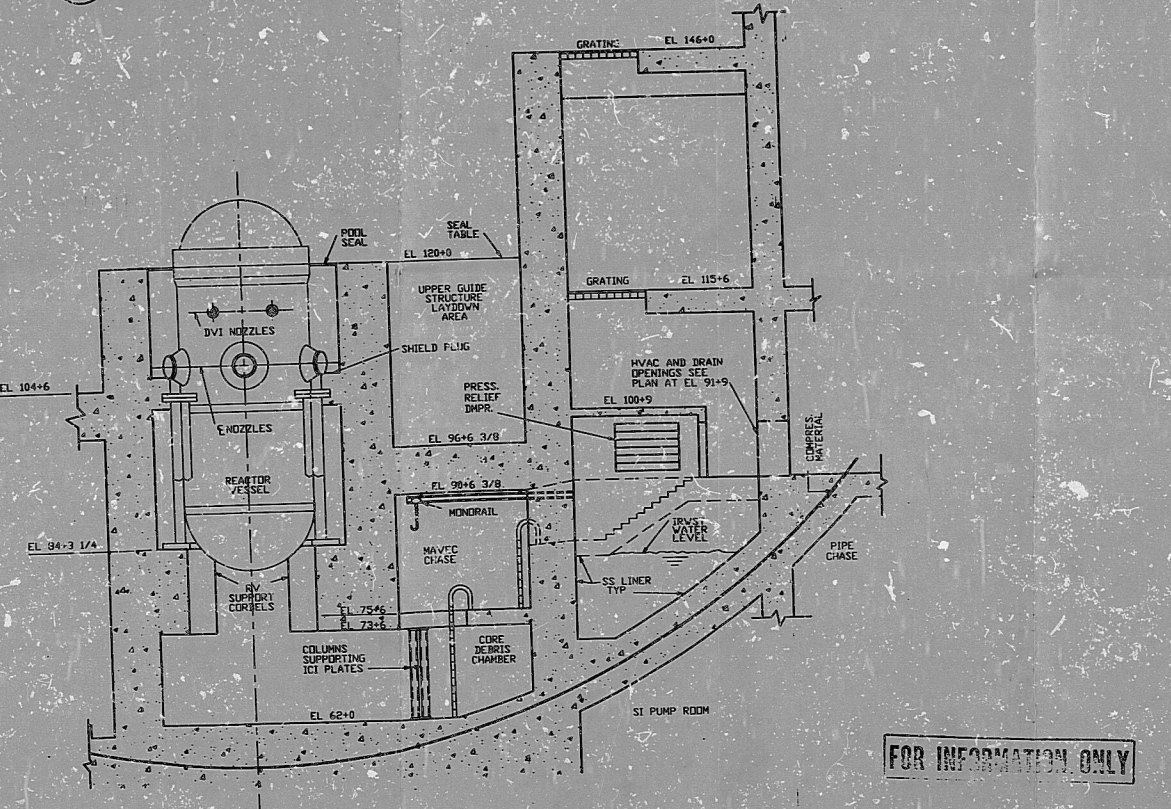

B SECTION FROM 180° TO 0°

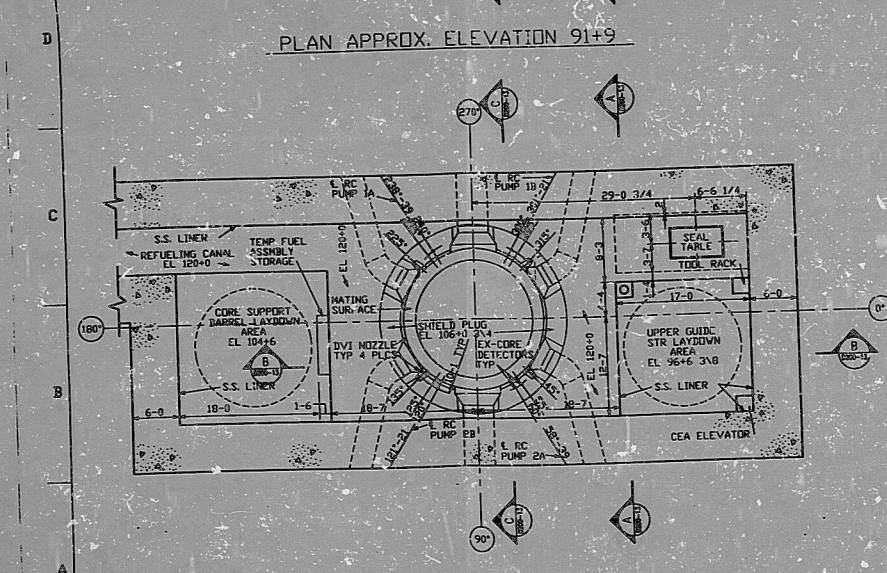

PLAN APPROX. ELEVATION 115+6

NOTES:
 THESE DRAWINGS SHALL BE USED FOR GENERAL
 STRUCTURAL AND EQUIPMENT CONSTRUCTION
 PURPOSES ONLY. ANY DATA TAKEN FROM
 THESE DRAWINGS FOR THE USE OF A CONTRACTOR
 SHALL BE VERIFIED BY INDEPENDENT CHECKING
 FROM A LICENSED SOURCE.

RAI 722.1

SEAL

PRELIMINARY

SI APERTURE CARD

ABB COMBUSTION ENG.
 NUCLEAR POWER
 COMBUSTION ENGINEERING, INC.

U.S. DEPARTMENT OF ENERGY
 SYSTEM 80™
 DESIGN CERTIFICATION

NUCLEAR ISLAND
 DETAILED ARRANGEMENT
 MISCELLANEOUS SECTIONS

DRAWING NO. 4248-00-1507-00
 D200-13
 SCALE: 3/8" = 1'-0"

9203030316

FILE NAME: D200-13.DWG

FOR INFORMATION ONLY

8' 0' 8' 16' 24'

9202260161

PDR RIDS

9203030316

