


DWG. NO. LAB 600-1B-1				REV.		DATE	REVISIONS
				REV. D	FB	3-7-68	REDRAWN FOR NEW CONSTR.
				E	FB	4/30/68	ADD SPACE, ADD DIMS
				F	FB	5/3/68	ADD DIMS, ADD DIM TABLE
				G	FB	7/14/68	ADD NOTE 13, REV LEGEND D
				H	??	4/16/69	ADD LEGEND 13
				I	DM	3/13/77	was cyclocac

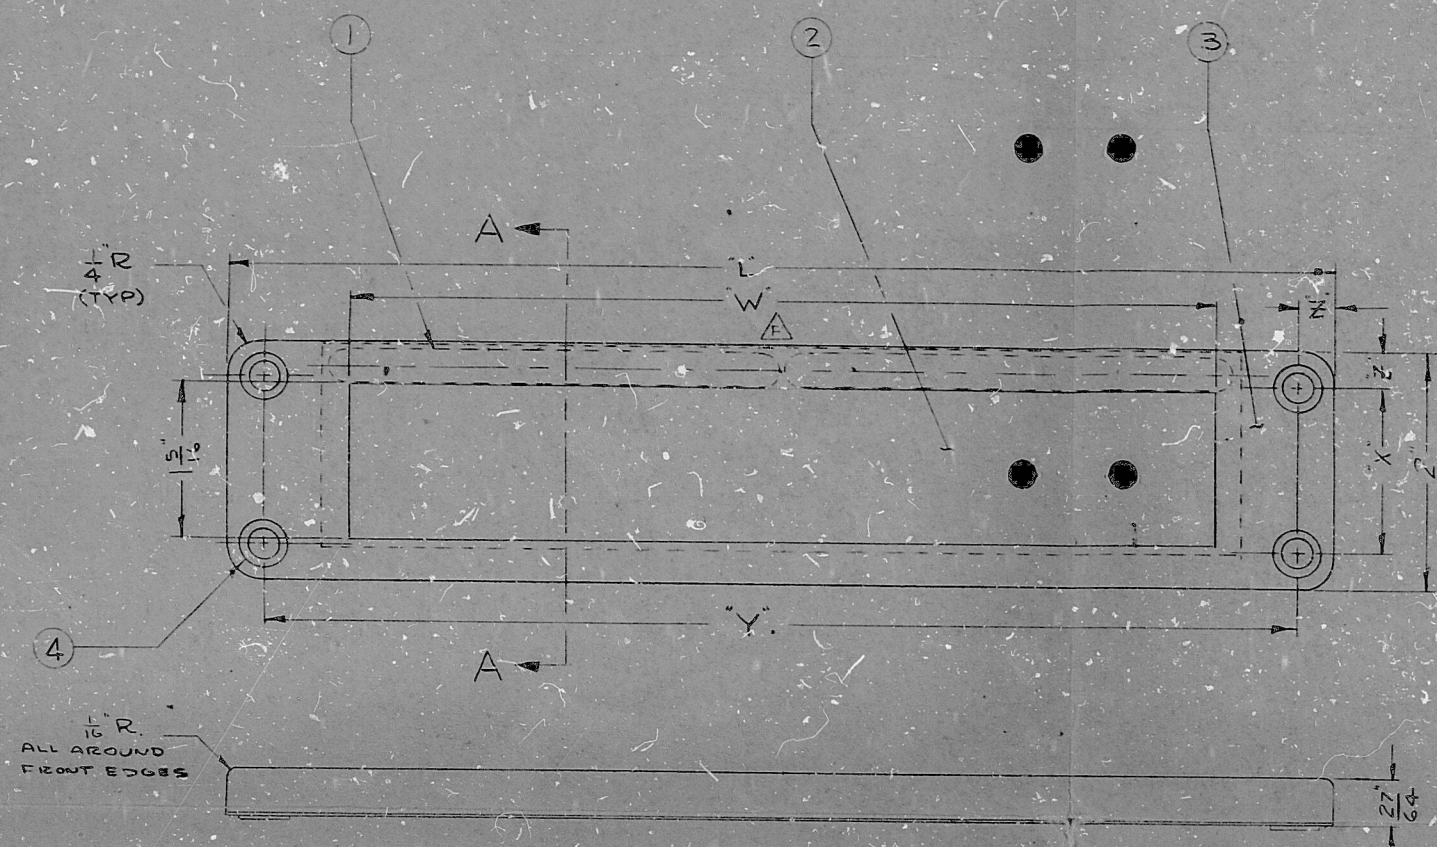


△ SIGN TYPE	L"	W"	X"	Y"	Z"
600-1B-1(S)	6 5/8"	4 1/2"	1 1/2"	5 3/4"	3/8"
600-1B-1(S)	7 1/4"	7 1/8"	1 1/8"	8 3/8"	1/2"

TI APERTURE CARD

- LEGEND- △
1. SELF-LUMINOUS TUBE - LAB 785 - 6mm O.D. - R-6 FLINT GLASS (2 REQ'D)
 2. CLEAR AREA - VIEWING WINDOW
 3. BACK GROUND COLOR - AVIATION RED
 4. MOUNTING GROMMET - BRASS - .228 DIA. HOLE - 4 REQ'D
 5. CONTINUOUS ADHESIVE SEAL - FACEPLATE AND BACKPLATE TO HOUSING.
 6. HOUSING - acrylic - plexiglas G
 7. SPACER - ALUMINUM - .040 - 1100-H14
 8. NAME PLATE - ALUMINUM - .025 - 1100-H14
 9. BACK PLATE - RGM - HAAS - PLEXIGLAS "G"
 10. TUBE RETAINING BLOCK - ACRYLIC - MIL-P-5425
 11. FACE PLATE - ACRYLIC - MIL-P-5425 - 1/16" THICK △
 12. POTTING GEL - CLEAR RTV SILICONE - SHOCK RESISTANT
 13. TYPE 600-1B-1(S)-1 TO HAVE A SINGLE 4" LONG SELF-LUMINOUS TUBE AS DESCRIBED IN LEGEND 1.

8505150526

- NOTES:
1. USRC CODE: I-934
 2. USRC LABEL CODE - "W-1"
 3. SAFE OPERATING TEMP.: 150°F (MAX)
 4. LABEL DATA:
 1. CAUTION RADIOACTIVE MAT'L
 2. RADIATION SYMBOL
 3. ISOTOPE: CONTENT
 4. USRC SOURCE NO.
 5. USRC PART NO.
 6. SEALING DATE
 5. GEN. LIC. LABEL DATA

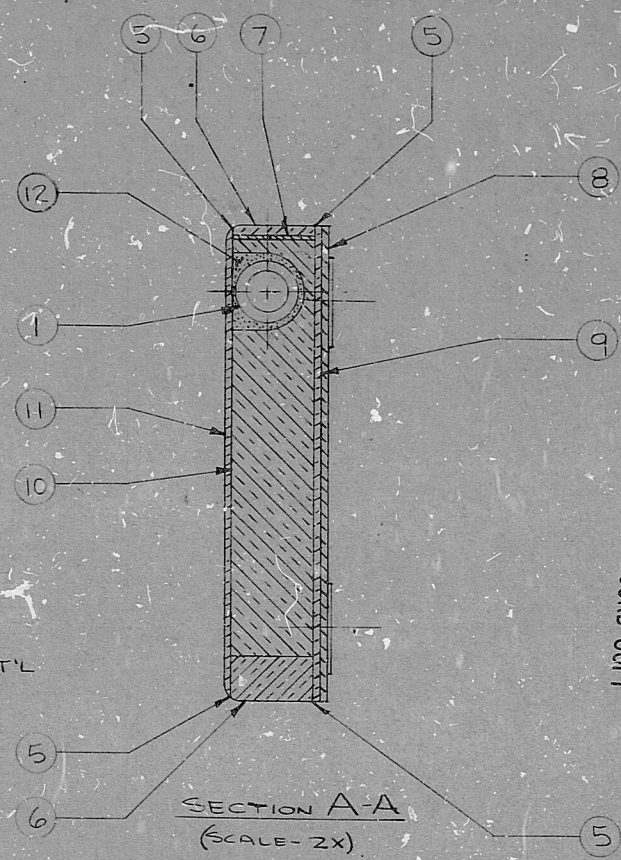

"OFFICIAL RECORD COPY" ML1B

LAB-62		DEPT. UNITED STATES RADIUM CORPORATION	
MATERIAL	TOLERANCES	D'W'N BY FB	TITLE
SPEC. AS NOTED	FRACTIONS ± 1/64" ANGLES ±	C'K'D BY FB	ISOLITE, H ³ GAS
THICKNESS	DECIMALS UNLESS OTHERWISE NOTED ± .005	APPR'D BY	ACTIVATED
FINISH	DECIMAL DIMENSIONS 5" TO 10" ±	DATE 3/7/68	AIRCRAFT EXIT
	DECIMAL DIMENSIONS 10" AND UP ±	SCALE NONE	SIGN
	THREADS CLASS - FIT	REF. DWG.	DWG. NO. LAB 600-1B-1
	DO NOT SCALE DWG.		SUPersedes

PDR RIDS

8505150326

