


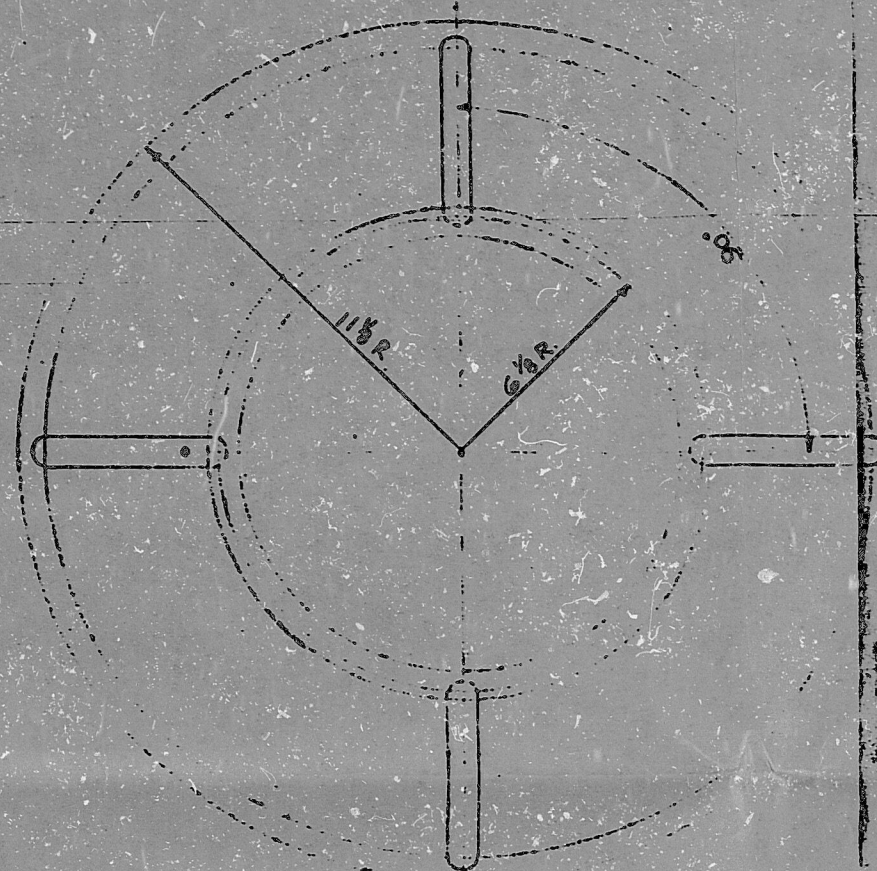


NOTE:
TOLERANCES: $\pm \frac{1}{8}$ "



SECTION-A-A

WUGNEL, NO. 70-712
For Div. of Compliance

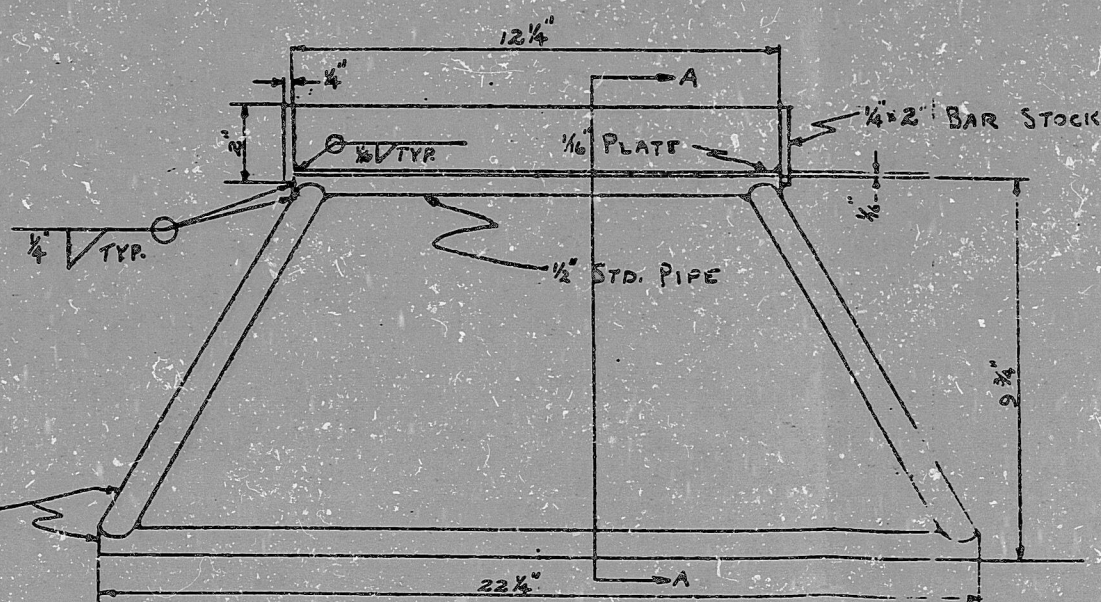

NO.		REVISION		BY	DATE	C'D BY
KERR-McGEE OIL INDUSTRIES, INC.						
CUSHING, OKLAHOMA						
SHIPPING CONTAINER SUPPORT						
DRAWN	DATE	APPROVED	DATE	DRAWING NUMBER		
BZ	6 FEB 63	A.M.L.	1 FEB 63	C-NPD-29		
CHECKED		SCALE				
		1/4" = 1"				

SM-695(70-712)

SI
APERTURE
CARD

9207210275

PDR

9207210275

