



CONTINUED FROM DWG 208-222 SH 280

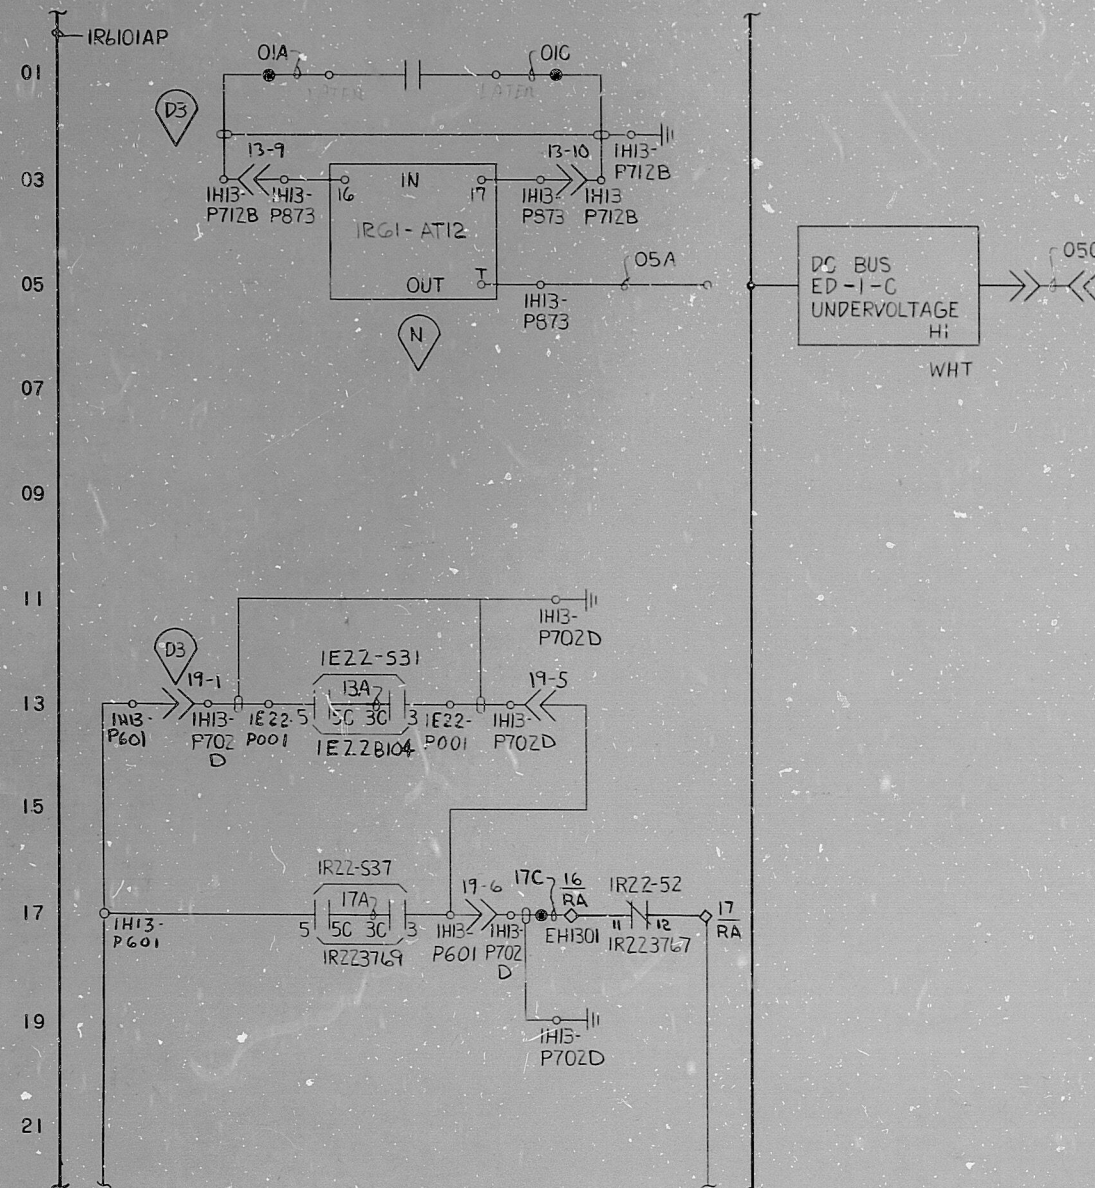

- NOTES:
1. TERMINALS WITHOUT LOCATION MARKS ARE LOCATED IN ANNUNCIATOR CAB. (IH13-P630)
  2. Δ DEMOTES SEQUENCE OF EVENT RECORDER TERMINALS.
  3. ALPHABETICAL WIRE MARKS ARE PREFIXED BY: SYSTEM NO., SHEET NO., AND LINE NO. (EXAMPLE R61C101A).
  4. DEVICE DESIGNATIONS ARE PREFIXED BY: SYSTEM NO. (EXAMPLE IE21-K5).
  5. FOR GRAPHIC STANDARDS, REFER TO DRAWING B-208-001.

- LEGEND:
- EXTERNAL WIRE MARK (SEE NOTE 3)
  - INTERNAL WIRE MARK
  - ◇ SWITCHGEAR
  - IH13-P702-P600 TERM. CAB
  - IH13-P712-P600 TERM. CAB
  - IH13-P873-DIV 3 AUX RELAY PANEL
  - IH13-P877-DIESEL GENERATOR BB

CLASS IE DW 3

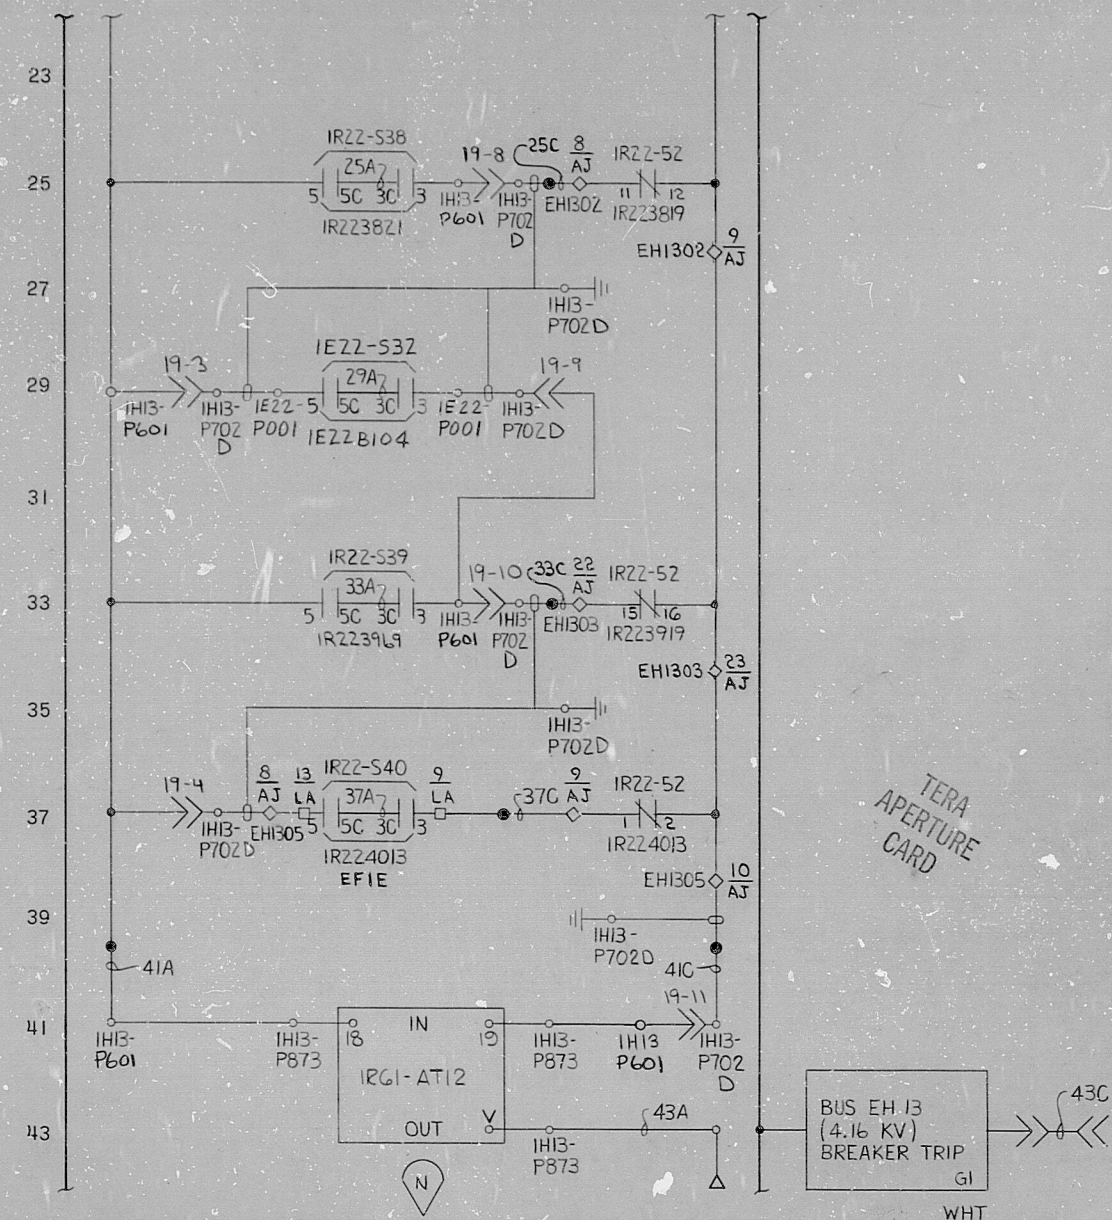

CONTINUED ON TO DWG B-208-222 SH 282

NUCLEAR SAFETY RELATED

THE CLEVELAND ELECTRIC ILLUMINATING CO.

PERRY NUCLEAR POWER PLANT UNIT 1

ELECTRICAL-ELEMENTARY DIAGRAM

CONTROL ROOM ANNUNCIATOR

ECCS BENCHBOARD (IH13-P601)

SECTION 16A

ADDED SWITCHGEAR  
TERMINATION INFO.

F SFH 2 1/2 1/31/79

ADDED TERM. INFO. TO  
LINES 11, 13, 17, 19, 25, 27, 29,  
33, 35, 37, 39, AND 41

ADDED TERMINATION  
CABINET INFORMATION

NO ECN REQ. - CHANGE P677  
TO P601 LINES 13, 25, 29,  
33, 41

REV PER EDN 245-033-01-85  
LINE 13 - LINE 17 & LINE 29

REV PER ECN 245-033-01-85  
DELETED OKT. ON LINE 21  
REV TERM NO. LINES 13, 17 & 29  
REV CONTACT NO. LINES 13 & 29

GILBERT ASSOCIATES, INC.  
ENGINEERS AND CONSULTANTS

044549-000

KJW BAT DEG

04 4549 B-208-222 R61 281 F

DRAWING NUMBER SYSTEM SH. NO. REV

REV MADE CHKD APPROVALS DATE

REV MADE CHKD APPROVALS DATE

ELEM DIAG ANNUN WIRING R61-281

RIDS-PDR

8103240715

