


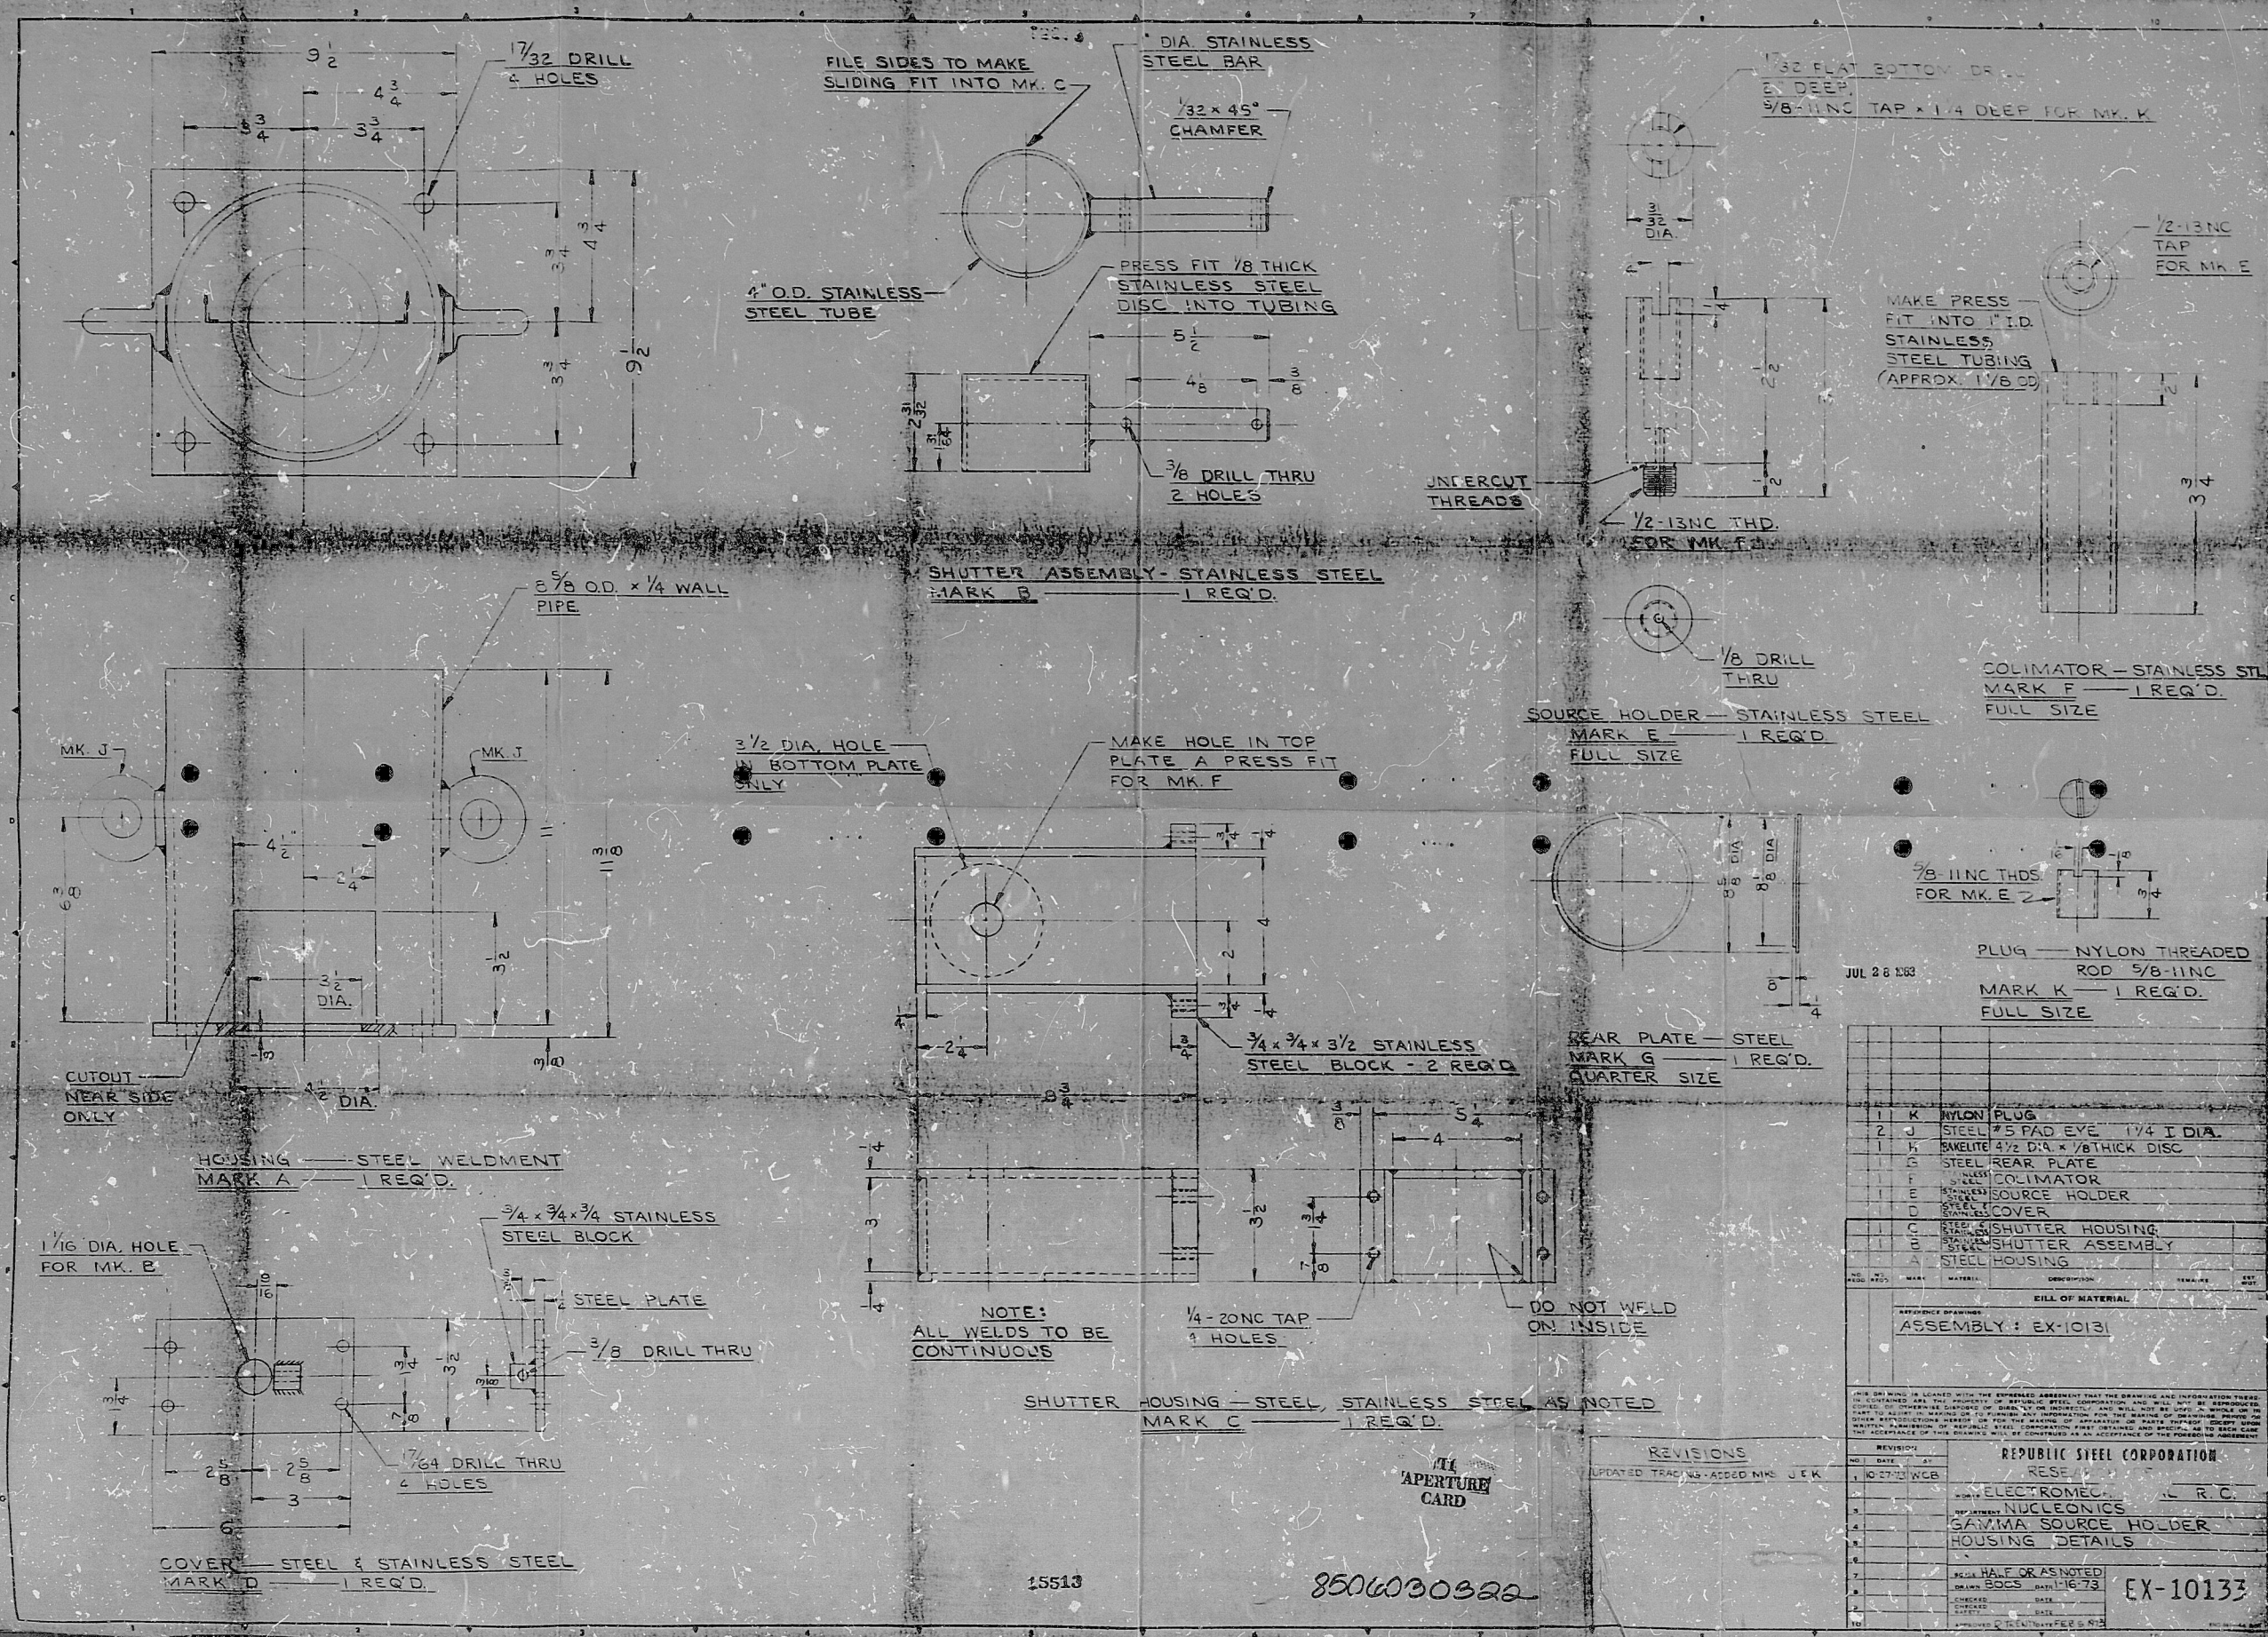

JUL 28 1953

1	K	NYLON PLUG	
2	J	STEEL #5 PAD EYE 1/4 I DIA.	
1	H	BAKELITE 4 1/2 DIA X 7/8 THICK DISC	
1	G	STEEL REAR PLATE	
1	F	COLIMATOR	
1	E	SOURCE HOLDER	
1	D	COVER	
1	C	SHUTTER HOUSING	
1	B	SHUTTER ASSEMBLY	
1	A	STEEL HOUSING	

BILL OF MATERIAL
ASSEMBLY: EX-1013

THIS DRAWING IS LOANED WITH THE EXPRESSED AGREEMENT THAT THE DRAWING AND INFORMATION THEREON ARE NOT TO BE REPRODUCED OR USED IN ANY MANNER WITHOUT THE WRITTEN PERMISSION OF THE REPUBLIC STEEL CORPORATION. ANY REPRODUCTION HEREOF FOR THE MAKING OF APPLICABLE OR PARTS THEREOF WITHOUT THE WRITTEN PERMISSION OF REPUBLIC STEEL CORPORATION SHALL BE CONSIDERED AS AN ACCEPTANCE OF THE FOREGOING AGREEMENT.

REVISIONS	NO.	DATE	BY
UPDATED TRACINGS - ADDED NINE J.E.K.	1	10-27-53	WCB

REVISIONS	NO.	DATE	BY
1	10-27-53	WCB	
2			
3			
4			
5			
6			
7			
8			
9			
10			

REPUBLIC STEEL CORPORATION
RESE
ELECTRONICS
NUCLEONICS
GAMMA SOURCE HOLDER
HOUSING DETAILS
EX-10133

15513

8506030322

PDR RID'S

8506030322

