


INS. SERVICE INSPECTION

NO.	DATE	BY	DESCRIPTION
3	10/11/52	W. J. [unclear]	REV. TO DELETE NOTE: ADDED CONT.
2	10/11/52	W. J. [unclear]	ADDED NOTE: MCFI-146 AS PART OF SUB MCFI-58
1	10/11/52	W. J. [unclear]	REVISED TO CHANGE NOT SPEC. FROM 1/2" TO 3/4" IN 146
0			RELEASED FOR CONSTRUCTION

ISO. NO: MCFI-14652
 BUILDING: 1605-108
 SYSTEM SYMBO: 16 - RESEARCH CONTROL
 PIPING SPEC: NC-01 PS-2501.1
 DRAWING NO: MC-149-03-20-00.03
 PROJECT: MCFI-14652

NUCLEAR SAFETY RELATED

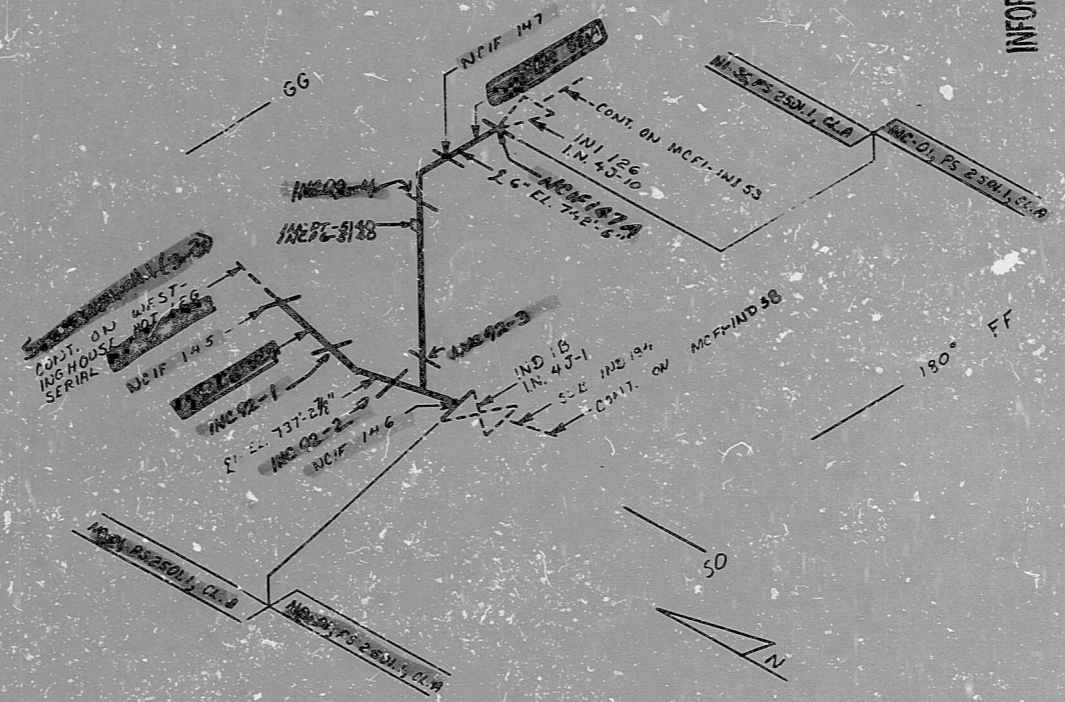

SI APERTURE CARD

FOR INFORMATION ONLY

INFORMATION ONLY

STANDARD DRAWING SERVICE, INC., CHICAGO, ILL. 60646

PDR RIDS

93011300590

