

This drawing and the design it covers are the property of BECHTEL. They are merely loaned and on the borrower's express agreement that they will not be reproduced, copied, loaned, exhibited, or used except in the private use permitted by any written consent given by the lender to the borrower.

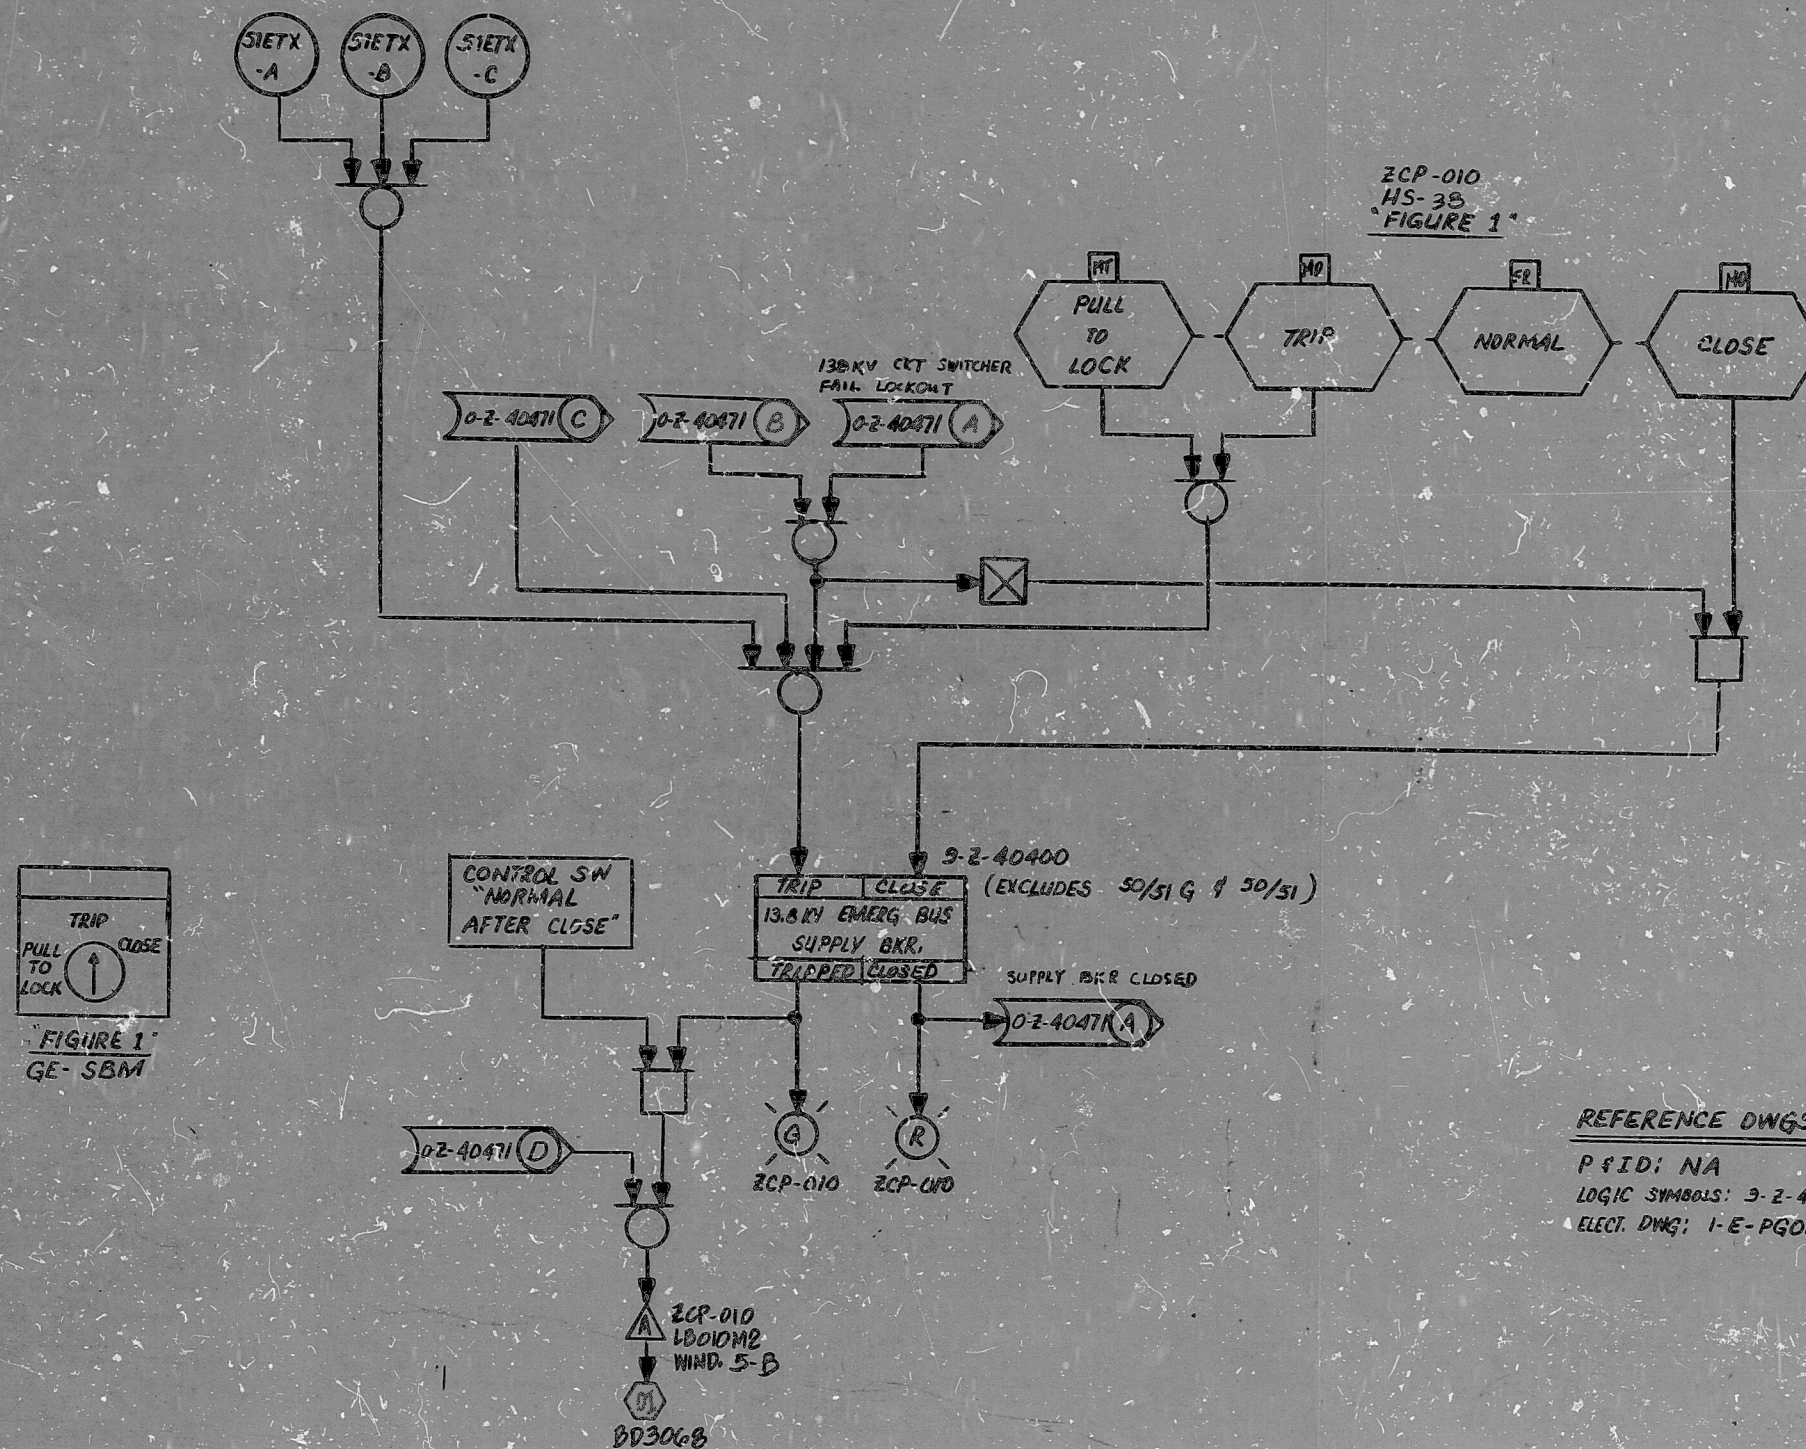


FIGURE 1
GE-SBM

REFERENCE DWGS:

P&ID: NA
LOGIC SYMBOLS: 9-Z-40418 thru 9-Z-40421
ELECT. DWG: 1-E-PG01-01, 2-E-PG01-01

TI
APERTURE
CARD

HOUSTON OFFICE ISSUED
INFORMATION ONLY
STP 14926

GENERAL NOTE:

THIS DWG. REPRESENTS FUNCTIONAL REQUIREMENTS ONLY.

										BECHTEL ENERGY CORPORATION HOUSTON, TEXAS		13.8 KW EMERG. BUS SUPPLY BKR. LOGIC DIAGRAM SYSTEM : PG	
										HOUSTON LIGHTING & POWER CO. SOUTH TEXAS PROJECT		SCALE	REV.
												14926	42-01-9-Z-40472
												0	0

PDR RIDS

8506040363

