



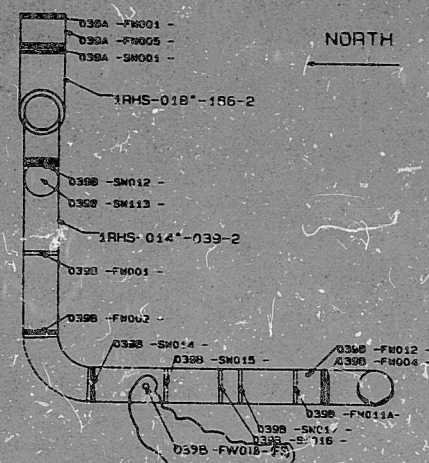

PLAN VIEW

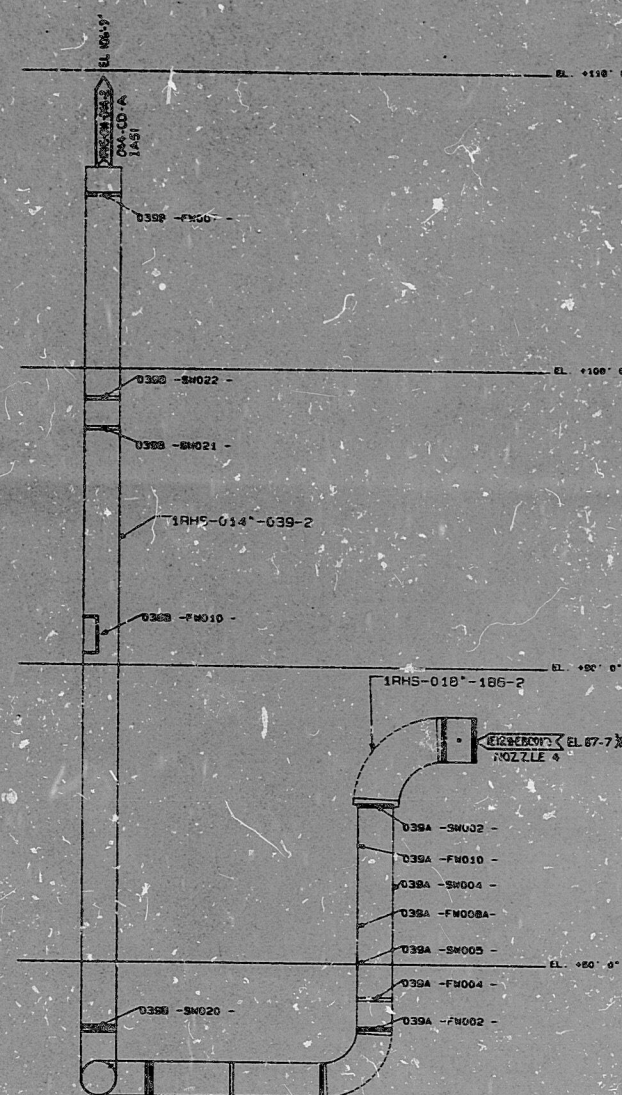

NORTH VIEW

PIPELINES INCLUDED
1RHS-014-039-2
1RHS-018-186-2

TI
APERTURE
CARD

NOTES: 1. ALL WELDS PREFRIGED BY IRIGP.
2. CONT'S: ELS FOR INFO ONLY FOR AS-BUILTS SEE
ASME CD DRAWINGS.

FOR INFORMATION ONLY

AUXILIARY BUILDING
RHS SYSTEM

WELD LOCATION DRAWING
SCALE: 1/2"=1'-0"

REV	DATE	DRWN	CHKD	APPR	DATE
001	02-20-88	RAW	S&B	SEE	05-06-88
REMOVES S&B 111 TESTS ON ALL LWS					
ADDED: NOTE 2, 0308-FW018					
CONSTRUCTION SYSTEMS ASSOCIATES, INC.					
PROJECT: RIVER BEND NUCLEAR PLANT					
BUILDING: AUXILIARY BUILDING					
DRAWING: 1450 REV 1 DATE: NOV 06, 1984					

PDR RIDS

850607025L

