


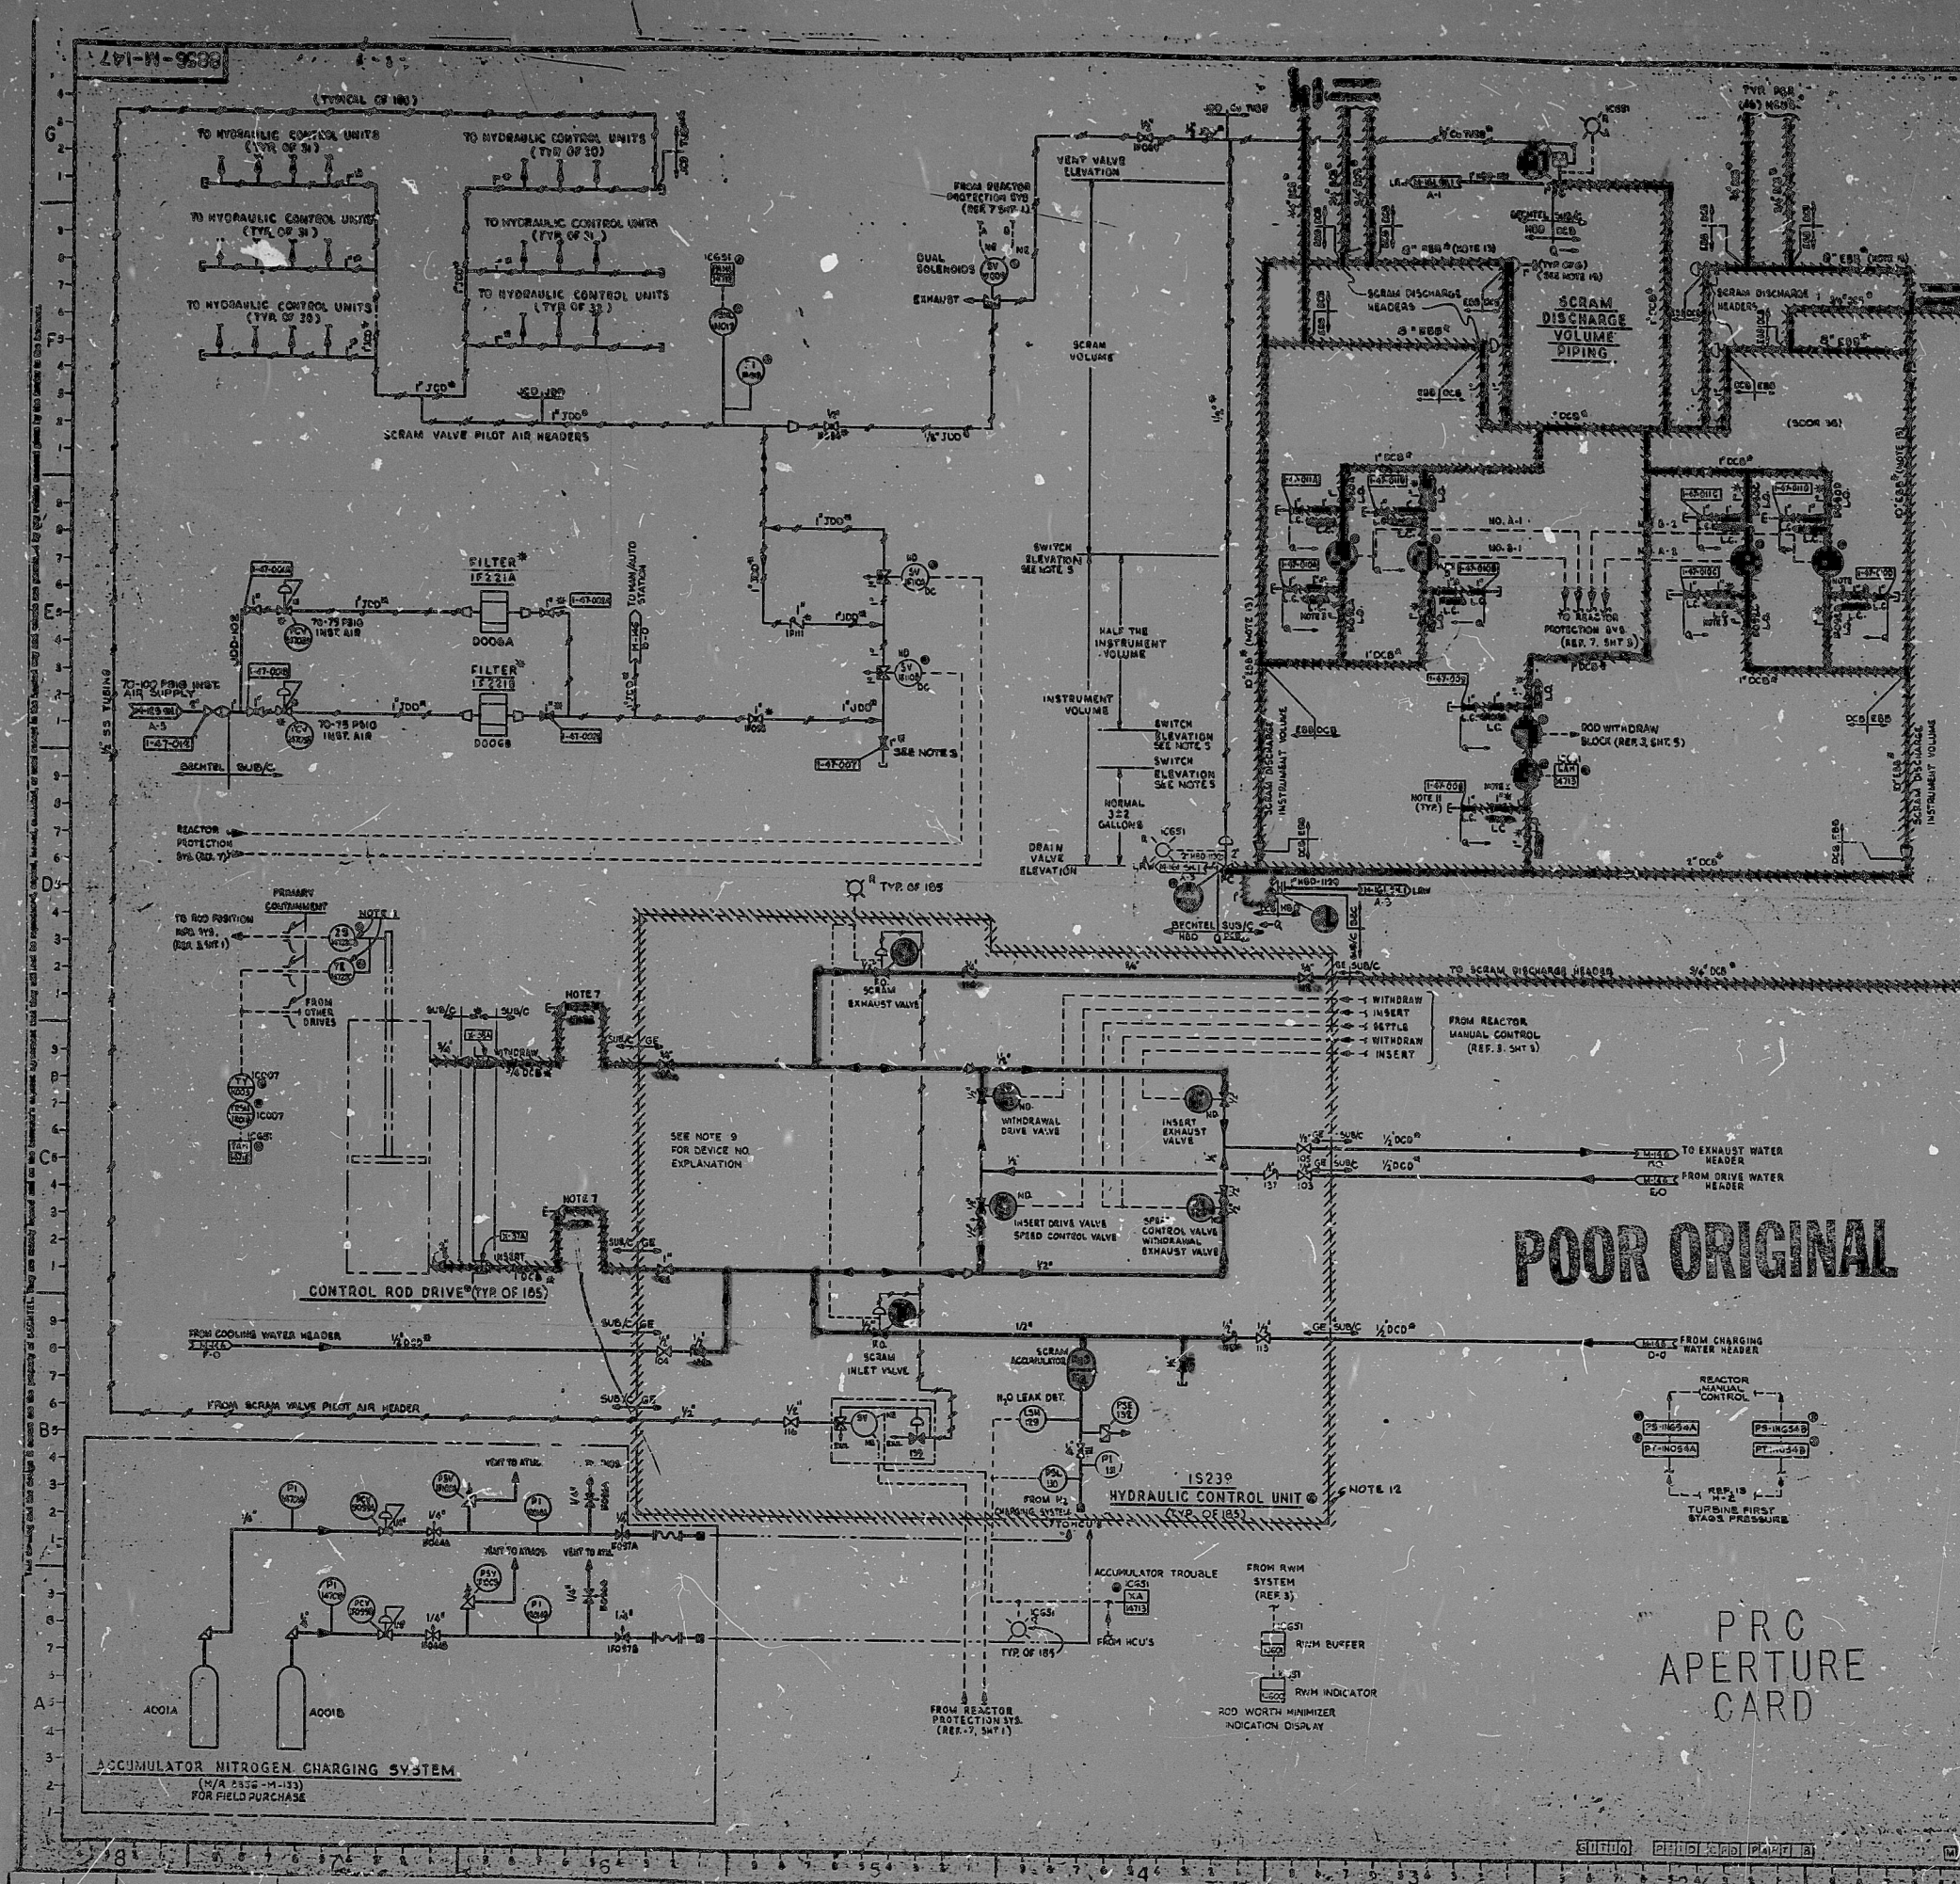

- NOTES:
1. THE 05 UPL. NUMBER FOR THIS SYSTEM IS 05.
 2. PROVIDE VENT VALVES WITH 3/4" CAP AT ALL SYSTEM HIGH POINTS.
 3. PROVIDE DRAIN VALVES WITH 3/4" CAP AT ALL SYSTEM LOW POINTS.
 4. ALL PIPING SHALL BE PITCHED CONTINUOUSLY FROM HIGH POINTS TO LOW POINTS WITH A MINIMUM SLOPE OF 1/8" PER FOOT, UNLESS OTHERWISE NOTED IN REF. TO ALL HIGH POINTS SHALL BE LOCATED OUTSIDE OF THE CONTAINMENT.
 5. REFER TO LEVEL INSTRUMENT DIAGRAMS FOR EXACT SWITCH ELEVATION.
 6. ACROSS IMPLEMENTATION LATER.
 7. BLOCK TYPE NEEDLE VENT VALVE (ANGLE PATTERN).
 8. CONTROL ROD IS 05 TYPICAL OF 105 EACH.
 9. DEVICE NUMBERS SHOWN INSIDE HCU ARE THOSE SHOWN ON 05 P&ID AND ARE LISTED IN THE REMARK COLUMN OF THE INSTRUMENT INDEX FOR CROSS REFERENCE TO REACTOR TAG NO'S.
 10. MISCELLANEOUS VALVE NUMBERS SHOWN INSIDE HCU ARE THRU 1-47-012.
 11. VALVES 1-47-012, 013, 014,1000.

UNCONTROLLED COPY
NOT FOR CONSTRUCTION

REVISIONS:

CONTROL ROD DRIVE

8836 M-147

E-106252

8207200528

RIDS

