


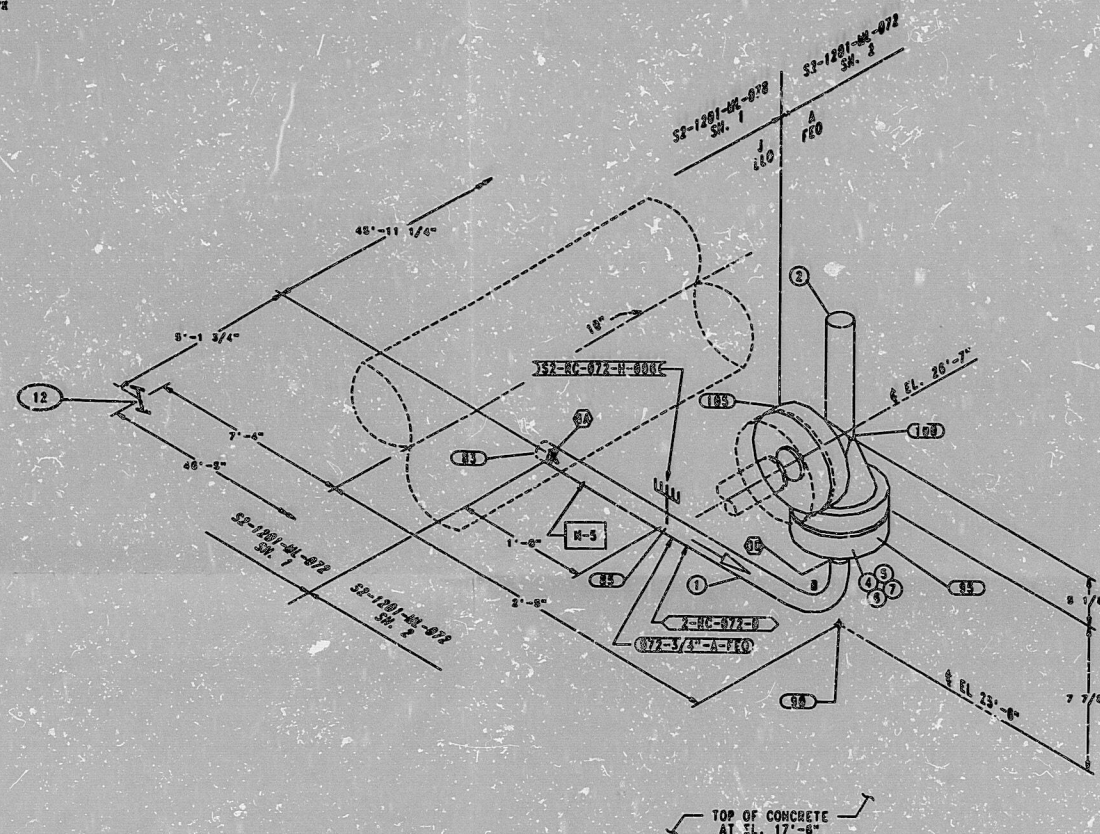

BILL OF MATERIALS						
ITEM NO.	QTY.	SIZE	DESCRIPTION	VALV	ANQ	GRD
1	3	3/4"	PIPE	SCH. 100	SA370	TP310
2	1	3/4"	2 PSV 5353	FLGG.	SA470	316L
3	1	3/4"	FLANGE 23000 RF WH		SA102	316
4	8	3/4"	HEX NUT		SA194	2H
5	4	3/4"	STUD BOLT 3 1/2 LG.		SA193	47
7	1	3/4"	GASKET 23000 FLEX. TYPE CG-CA-30453			

VALVE/IN-LINE COMPONENT C.G. LOCATION DATA (INCHES)										
UPSTREAM D. P.	DOWNSTREAM D. P.	D. P. "B"	ΔX1	ΔY1	ΔZ1	D. P. "C"	ΔX2	ΔY2	ΔZ2	

- NOTES:
- 1 - FOR LEGEND, STANDARD SYMBOLS AND VALVE ORIENTATION DESCRIPTION SEE DRAWING 41076.
 - 2 - ISI INSPECTION AREA NUMBER 02-21-040 INCLUDES THE ENTIRE CONTENTS OF ISOMETRIC S2-1201-ML-072 SH. 2.

INSULATION: 3 1/2" CHC
CLEANING INFO: CLASS "B"

DIMENSION SHOWN INDICATES A REFERENCE DIMENSION TO CONTAINMENT CENTERLINE	START-UP SYS
INSERVICE INSPECTION PROGRAM ZG.IE 21	2UNA
FROM: LINE 016 LOOP 2	
SY-TEM: 1201	
TO: LINE 071 VALVE 2HV-9377	
SYSTEM: SYS 1201	

DRAWING NUMBER	DESCRIPTION	NO	DESCRIPTION	RE	IRE	GS	DM	CHK	OTHER	DATE
4813A (C-0)	CONVERTED TO CATA	4	CONVERTED TO CATA	4	4	4	4	4	4	4

QC I	UNIT 2
SAN ONOFRE NUCLEAR GENERATING STATION	
ISOMETRIC DRAWING	
S2-1201-ML-072-3/4"-A-FEO	
SOUTHERN CALIFORNIA EDISON	

MARCH 3, 1993

7:12

DRAWING SH 2 OF 2

REFERENCES

REVISIONS


S2-1201-ML-072

SH 2 REV 4

17X

PDR RIDS

9311190224

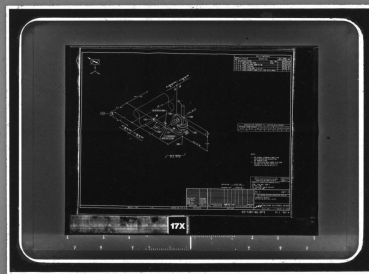

9311190224