


The drawing and the design is shown as the property of BECHTEL. They are hereby loaned and on the borrower's express agreement they may not be reproduced, copied, loaned, exhibited, or used in any way without the written consent of BECHTEL. Given by the lender to the borrower.

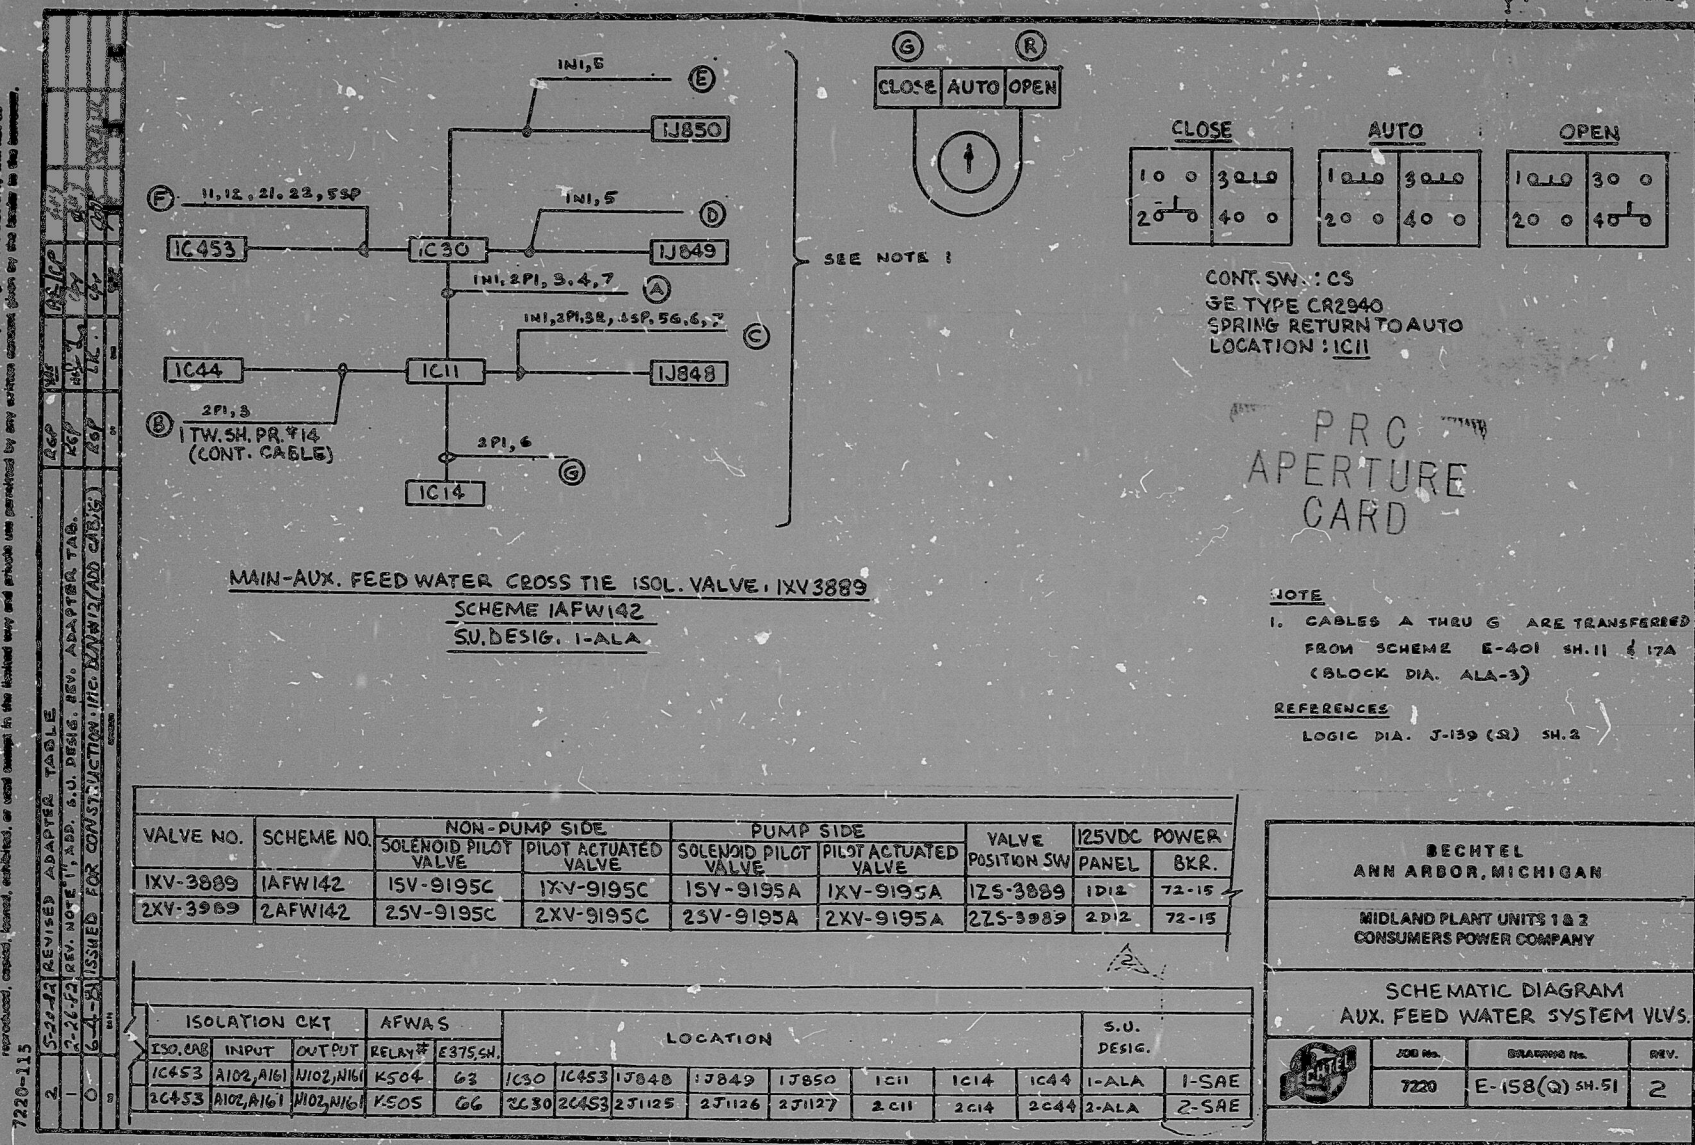

VALVE NO.	SCHEME NO.	NON-PUMP SIDE		PUMP SIDE		VALVE POSITION SW	125VDC POWER	
		SOLENOID PILOT VALVE	PILOT ACTUATED VALVE	SOLENOID PILOT VALVE	PILOT ACTUATED VALVE		PANEL	BKR.
1XV-3889	IAFW142	1SV-9195C	1XV-9195C	1SV-9195A	1XV-9195A	1ZS-3889	1D12	72-15
2XV-3889	2AFW142	2SV-9195C	2XV-9195C	2SV-9195A	2XV-9195A	2ZS-3889	2D12	72-15

ISOLATION CKT		AFWAS		LOCATION				S.U. DESIG.	
ISO. Ckt	INPUT	OUTPUT	RELAY#	E375CH	IC30	IC453	IC14	IC11	IC14
IC453	A102, A161	N102, N161	K504	G2	IC30	IC453	IC14	IC11	IC14
IC453	A102, A161	N102, N161	K505	G6	IC30	IC453	IC14	IC11	IC14

BECHTEL ANN ARBOR, MICHIGAN		
MIDLAND PLANT UNITS 1 & 2 CONSUMERS POWER COMPANY		
SCHEMATIC DIAGRAM AUX. FEED WATER SYSTEM VLVS.		
2000 No.	2000000 No.	REV.
7220	E-158(Q) SH-51	2

16X

CERTIFICATE OF MICROFILMING

"I certify that the image contained on this frame was made in the normal and regular course of business, on the date stated below and that it is an accurate reproduction of the document submitted to the contractor for filming, by Bechtel Power Corporation".

5-27-82 DATE
Rose Spices CAMERA OPERATOR
Sue Crockett CONTRACTOR'S SUP'R

RIDS

807210418

