

NOTES:
1. ENGRAVING TO BE CENTERED
ON WINDOW.

[illegible]

RK-016 STATION ELECTRIC

	32	33	34	35	36	37	38	39	40	41	42	43	44	45	46	47	48	49	50
A	PZR LEVEL HI	PZR PRESS HI	PZR VAPOR TEMP HI	PZR RELIEF TK TEMP HI	LTDM HX DISCH TEMP HI	LTDM REGEN HX TEMP HI	CHILLER PACKAGE TROUBLE	BAT A TEMP	BAT B TEMP	CHANGING LINE TROUBLE		ACCUM TK A LEVEL HI/LO	ACCUM TK A PRESS HI/LO	ACCUM TK A NO VLV NOT FULLY OPEN	BORON BM BURGE TK TEMP HI/LO	55 PMP TROUBLE	RYST TEMP LO	CRST RECIRC PUMP LEVEL HI	RYR PMP TROUBLE
B	PZR LO LEVEL DEVIATION	PZR HI PRESS DEVIATION	PZR LIQUID TEMP HI	PZR RELIEF TK PRESS HI	LTDM HX DISCH PRESS HI		CHILLER PACKAGE LOCAL CTRL	BAT A LEVEL HI/LO	BAT B LEVEL HI/LO	CHANGING LINE FLOW HI/LO	PUR DISPL CHARG VMP LUBE OIL LEV. LO	ACCUM TK B LEVEL HI/LO	ACCUM TK B PRESS HI/LO	ACCUM TK B NO VLV NOT FULLY OPEN	BORON BM RUMY TK LEVEL HI		RYST LEVEL HI/LO	RYR PMP A DISCH PRESS HI	RYR PMP B DISCH PRESS HI
C	PZR BURGE LINE TEMP LO	PZR SPRAY LINE TEMP LO	PZR RELIEF DISCH TEMP HI	PZR RELIEF TK LEVEL HI/LO	LTDM HX DISCH FLOW HI		CHILLER BURGE TK LEVEL HI/LO	BAT A LEVEL LO/LO	BAT B LEVEL LO/LO	SPAL WTR INJECTION TEMP HI	SEAL WTR HND FLTR SP HI	ACCUM TK C LEVEL HI/LO	ACCUM TK C PRESS HI/LO	ACCUM TK C NO VLV NOT FULLY OPEN	BORON BM BURGE LEVEL LO	BORON RECIRC FLOW LO	RYST LOOP LO/LO S	RYR LOOP FLOW LO	RYR LOOP FLOW LO
D	PZR SAFETY RELIEF VLV PCWSSA BLOCK	PZR PWR RELIEF VLV PCWSSA BLOCK	PZR PWR RELIEF VLV PCWSSA BLOCK		LTDM HX DISCH TO DEMIN TEMP HI	LTDM RM HX DISCH TO DEMIN TEMP HI		BAT A EMPTY	BAT B EMPTY	VCT PRESS HI/LO		ACCUM TK D LEVEL HI/LO	ACCUM TK D PRESS HI/LO	ACCUM TK D NO VLV NOT FULLY OPEN	BORON HND TK TEMP HI	BORON HND TK TEMP LO	RYST EMPTY		
E	PZR HTR CONTROLLEER TROUBLE	PZR HTR OVERLOAD TRIP			EXCHGR LTDM HX TEMP HI	LTDM RM HX TEMP HI			BA FLOW DEVIATION	VCT LEVEL HI/LO		SPRAY ADDITIVE TK LEVEL LO	CS PMP TROUBLE	CVCS HEAT TRACING	BORON HND TK TEMP HI	RYST HEAT TRACING	RYST HEAT TRACING	RYST HEAT TRACING	RYST HEAT TRACING
F	PZR LO LEV HTRD OFF HTRD ON	PZR CTRL HTRD DEV HTRD ON	PZR LO PRESS HTRD ON		LTDM RELIEF TEMP HI		RYR RETURN HTR TEMP HI	TOTAL MAKE-UP FLOW DEVIATION	VCT DEVIRT TO HOLDING TK	CRST PRESS CHANNEL ON TEST	SPRAY ADDITIVE TK LEVEL LO/LO	SPRAY ADDITIVE TK PRESS HI	ACCUM TK HND SUPPLY PRESS LO	GRA BORON HEAT TRACING TEMP HI/LO	GRA BORON HEAT TRACING TEMP HI/LO	RYST HND WTR DISCH TK TEMP HI/LO	RYST HND WTR DISCH TK TEMP HI/LO	RYST HND WTR DISCH TK TEMP HI/LO	RYST HND WTR DISCH TK TEMP HI/LO

RK-018 ESFAS

	51	52	53	54	55	56	57	58	59	60	61	62	63	64	65	66	67	68	69
A	SAFETY FUNCTION ACTUATION	CTMT ISOLATION PHASE B	CTRL RM ISO MOMENTUM BY PASS	CCW PWP A/D TROUBLE	CCW PWP A DISCH FLOW LO	CCW PWP A/D DISCH PRESS LO	CCW TO RHR VSA A FLOW HI/LO	ESW TRAIN A DISCH PRESS LO	EMERGENCY AUX FILTER A/D TEMP HI Δ	CTRL BLOS AUX PLTR A TEMP HI	CTRL RM PRESS CHAR FLTR A TEMP HI	H ₂ ANALYZER LEVEL HI	FUEL POOL COOL PWP A TRIPPED	FUEL POOL COOL PWP A DISCH FLOW LO	LOOP 1 ΔT HI DEVIATION	LOOP 1 ΔT LO DEVIATION	LOOP 1 TAVG HI DEVIATION	LOOP 1 TAVG LO DEVIATION	LOOP 1 RTD BVP FLOW LO
B	START SHUT ACTUATION	CTMT PURGE ISOLATION	CTRL RM ISOLATION	CCW PWP B/D TROUBLE	CCW PWP B DISCH FLOW LO	CCW PWP B/D DISCH PRESS LO	ESW TO RHR H ₂ B A FLOW HI/LO	ESW TRAIN B DISCH PRE'S LO	CTRL BLOS AUX PLTR B TEMP HI	CTRL RM PRESS CHAR FLTR B TEMP HI	H ₂ ANALYZER TROUBLE	FUEL POOL COOL PWP B TRIPPED	FUEL POOL COOL PWP B DISCH FLOW LO	LOOP 2 ΔT HI DEVIATION	LOOP 2 ΔT LO DEVIATION	LOOP 2 TAVG HI DEVIATION	LOOP 2 TAVG LO DEVIATION	LOOP 2 RTD BVP FLOW LO	
C	STM SLY VLV OPEN AUX FW PWP TURNS START	WATER DRAIN AUX FW PWP START	FUEL SLUG ISOLATION	SPRAY ACT TEST SCA VIOLATED	CCW PWP C DISCH FLOW LO	CCW BARGE TR A LEVEL HI/LO	CCW H ₂ B A DISCH TEMP HI	ESW VLV PIT LEVEL HI	ESW BWR RM A TEMP HI	CTRL BLOS CHLORINE A LEVEL HI	AUX FW SUCT SWITCHOVER TO ESW Δ	STM GEN SHUTDOWN SAMPLE ISO	FUEL POOL LEVEL HI/LO	LOOP 3 ΔT HI DEVIATION	LOOP 3 ΔT LO DEVIATION	LOOP 3 TAVG HI DEVIATION	LOOP 3 TAVG LO DEVIATION	LOOP 3 RTD BVP FLOW LO	
D	PROCESS RADIATION HI-HI	AREA RADIATION HI-HI	RAD MONITOR FAILURE	CTRL RM CHLORINE HI CTRL RM VENT ISOLATION	CCW PWP D DISCH FLOW LO	CCW SURGE TR B LEVEL HI/LO	CCW H ₂ B B DISCH TEMP HI	COOL TWR HI UNDESIR CONDITION	ESW BWR RHS B TEMP HI	NOT WTR EXP TR LEVEL HI/LO	TURB BLOS COND DEMIN PWL TROUBLE	SECOND LIQ GASWASTE P/L	FUEL POOL TEMP HI	LOOP 4 HI DEVIATION	LOOP 4 LO DEVIATION	LOOP 4 TAVG HI DEVIATION	LOOP 4 TAVG LO DEVIATION	LOOP 4 RTD BVP FLOW LO	
E	PROCESS RADIATION HI	AREA RADIATION HI	AREA RAD MONITOR FAILURE	CTRL RM RADIATION HI CTRL RM VENT ISOLATION	PCS CASINET DOORS OPEN	RCP TRIM SASE CCW RETURN FLOW HI	CCW TO SEAL WTR HS FLOW HI/LO	ESW PUMPS TROUBLE	COMPUTER ROOM TEMP HI	FREEZE PROTECTION TROUBLE	CTL CHILLER CMPR 1A LO PRESS	LIQUID RADWASTE SYS TROUBLE	SOLID RADWASTE OIL TROUBLE	FUEL POOL CLEANUP PWP DISCH FLOW LO	AUCT TAVG HI	TRENT TAVG HI	TRENT TAVG LO		
F		CTMT Δ		CCW H ₂ B Δ	CCW H ₂ B Δ	CCW	CCW TO RHC AUX COMP	CCW TO RHC AUX COMP	AUX BOILER ROOM TEMP HI/LO	CHILL WTR EXP TR LEVEL HI/LO	CTL CHILLER CMPR 1B LO PRESS	GASOUS RADWASTE P/L TROUBLE	EDON TRIPLE P/L		NSSS CHTR INTERFACE FAILURE	PCS POWER FAILURE	BOP COMPUTER CPU FAILURE	BOP COMPUTER CPU FAILURE	RV FLG LEAKOFF TEMP HI

RK-020 ESFAS

REVIEW LEVEL 1

[illegible]


TERA
APERTURE
CARD

[illegible]

I certify that the image contained on this frame was made in the normal and regular course of business, on the date stated below and that it is an accurate reproduction of the document(s) submitted to Micrographic DATE 9-1-80 OPERATOR SUPERVISOR

RIDS-RDR

8104080943

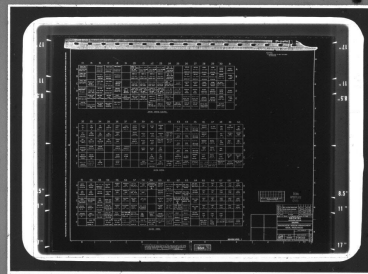

DDAINT