


This drawing and the design it covers is the property of the Utilities which are participating in the SNUPPS Project. It is loaned on the borrower's express agreement that it will not be reproduced, copied, loaned, exhibited, or used except in the limited way and private use permitted by written consent given by the SNUPPS Utilities to the borrower.

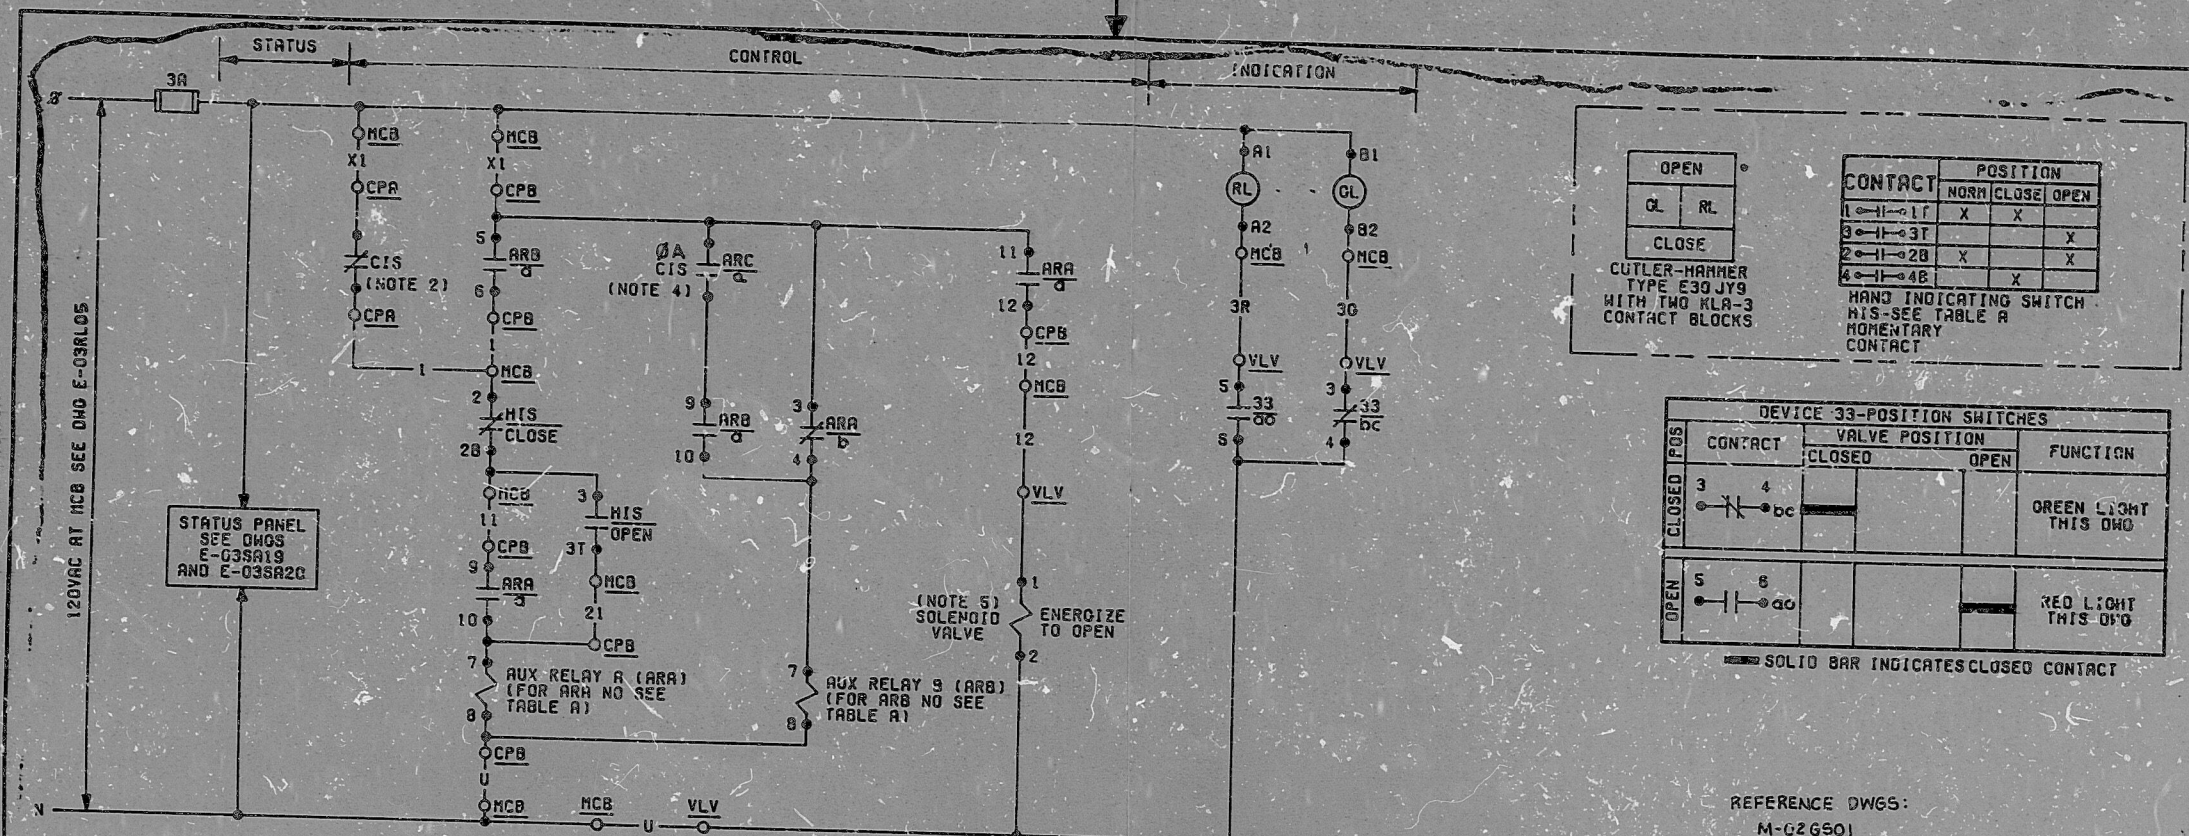

OPEN	RL
CL	RL
CLOSE	

CUTLER-HAMMER
TYPE E30JY9
WITH TWO KLA-3
CONTACT BLOCKS

CONTACT	POSITION
1-11-21	NORM CLOSE OPEN
3-11-23	X X
2-11-28	X X
4-11-48	X X

HAND INDICATING SWITCH
THIS SEE TABLE A
MOMENTARY
CONTACT

DEVICE 33-POSITION SWITCHES				
POS	CONTACT	VALVE POSITION		FUNCTION
		CLOSED	OPEN	
CLOSED	3  4 bc			GREEN LIGHT THIS DNO
OPEN	5  8 go			RED LIGHT THIS DNO

 SOLID BAR INDICATES CLOSED CONTACT

REFERENCE DWGS:
M-026501
1-026509

AUX RELAY A (ARA) SEE TABLE A FOR RELAY NO'S
AUX RELAY B (ARB)



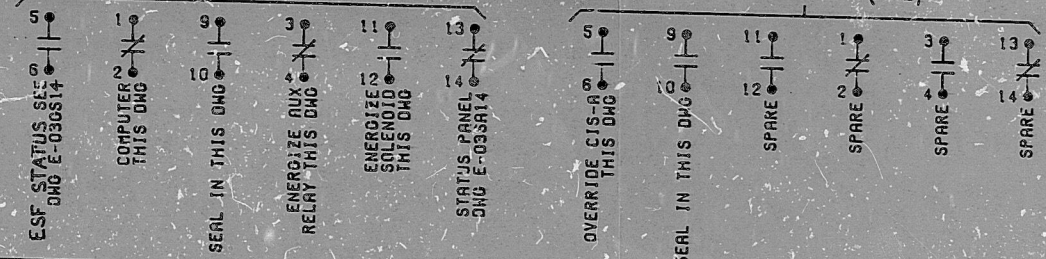


TABLE B

REFER COMPUTER DNO	BECHTEL V.P. NO	J-106-0115	J-106-0115	J-106-0115	J-106-0115
COMPUTER POINT	OS237	OS238	OS232	OS233	
AUX RELAY LOC - CPB	RP332	RP332	RP333	RP333	
AUX RELAY (A) NC	3XOS33	3XOS35	3XOS34	3XOS36	
COMPUTER LOCATION - PC	RJ159A	RJ159A	RJ160A	RJ160A	
VALVE NO	OSHV37	OSHV38	OSHV32	OSHV33	
COMPUTER SCHEME NO	10SR11A	10SR11B	40SR11C	46SR11D	

TABLE A

AUX RELAY C NO	3XOS47	3XOS47	3XOS48	3XOS48
AND CONT NO	(5.6)	(9.10)	(5.6)	(9.10)
AUX RELAY B NO	3XOS37	3XOS39	3XOS38	3XOS40
AUX RELAY LOCATION-CPB	RP332	RP332	RP333	RP333
AUX RELAY A NO	3XOS33	3XOS35	3XOS34	3XOS36
HIS NUMBER	OSHS37	OSHS38	OSHS32	OSHS33
HIS LOCATION - MCB	RL020	RL020	RL020	RL020
SSPS RELAY	K624	K624	K624	K624
CONTACT	15.14	15.16	15.14	15.16
SSPS LOCATION - CPB	S8029C	S8029C	S8032C	S8032C
VALVE NO - VLV	OSHV37	OSHV38	OSHV32	OSHV33
SCHEME NO	10SY11A	10SY11B	40SY11C	46SY11D

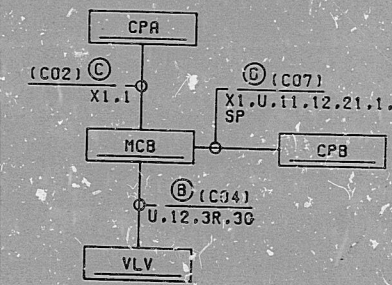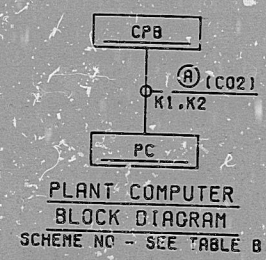

- NOTES:
1. VALVE FAILS CLOSED.
 2. CONTACT OPENS ON CONTAINMENT ISOLATION SIGNAL, PHASE A FROM WEST. SSPS. SEE BECHTEL V.P. NO. M-767-101.
 3. VALVE SHOWN IN FULL CLOSED POSITION.
 4. CONTACT CLOSING ON CONTAINMENT ISOLATION SIGNAL PHASE A FROM AUX RELAY C (ARC) AT CABINET CPB-SEE TABLE A 4 DNO E-03GS14
 5. SOLENOID COIL IS D.C. OPERATED VIA A VENDOR SUPPLIED RECTIFIER AND ZENER DIODE CIRCUIT. SEE VALCOR DNG BECHTEL V.P. J-003A-0073.

REV'D RELAY NOS TO INC. DCA E-03GS11 (C01) 2 COILS PER AS-BUILT CONDITION	95	100	101	102	
---	----	-----	-----	------

REV'D NOTE 5	BY	CH'N	DESIGN	ENGR	DATE
REV. TABLE A					
ISSUED FOR CONST. & INCOMP. DCP C-5					
REVISIONS	BY	CH'N	DESIGN	ENGR	DATE
		</			

I certify that the image contained on this frame was made in the normal and regular course of business, on the date stated below and that it is an accurate reproduction of the document(s) submitted to Micrographics.
DATE 5/14/74 OPERATOR Mark Pausand

REVIEW LEVEL 3



PDR RIDS

8506260294

