


9401120125

FOR INFORMATION ONLY

REFERENCE DRAWINGS

- DWG NO. FP-0 COVER SHEET
- DWG NO. E21 SW7 10F2 SYSTEM NO. FP-1125B
- DWG NO. E21 SYSTEM NO. FP-1125B
- DWG NO. FP-17 SYSTEM NO. FP-1125B
- DWG NO. FP-12 SYSTEM NO. FP-1125B
- DWG NO. E22 SW75 1 THRU 8 AB88-71317 PANEL DWGS

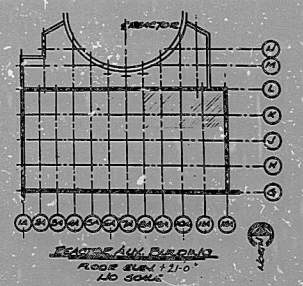

SI APERTURE CARD



LIST NO. PAINT MARK

MAINS	LINE
FCS	NO. REQ.

TYPE OF OCCUPANT & NAME OF OCCUPANT	TYPE OF SPRINKLERS	TSP	SIR	SRP	FINISH	SPECIAL	OWNER APPROVAL	DATE	REVISIONS
REACTOR AREA BLDG SWITCH GEAR AREA B' ELEV. +21'-0" MULTI-CYCLE SYSTEM FP-1125B									

FIGURE IN BRACKET: 10 CENTER DISTANCE FROM CENTER LINE OF PIPE TO BOTTOM OF SLAB OR TOP OF STEEL

DATE	REVISIONS

LOUISIANA POWER & LIGHT COMPANY
WATERFORD S.E.S. LDU-1564-124D
ST. CHARLES PARISH, LOUISIANA

EL	TT	BY	DATE	REV.	DESCRIPTION
					EBASCO DESIGN

DISCIPLINE COMMENTS DUE BY 5-6

DISCIPLINE	ENGINEER	INFO	COM.	AC.	FC.
Mechanical		X			
Civil/Struct		X			
Arch					
Electrical	X				
Instr.					
Controls					
Plumbing					
HVAC	X				
Water Treat.					
Process					
Fire					
Materials					
Struct.					
Cost					
QA					
PM					
Production					
File Print		X			

EBASCO SERVICES, INC. WATERFORD, MISSISSIPPI

5817-6384

LOUISIANA POWER & LIGHT COMPANY
WATERFORD S.E.S. LDU-1564-124D
ST. CHARLES PARISH, LOUISIANA

1981-1985 INSTALLATION

PDR RIDS

9401120125 —

