



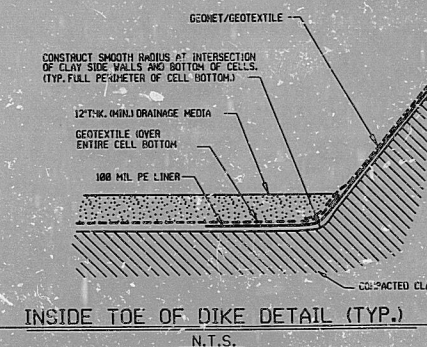

REVISION					BY	CHK	APP	DATE	REV. NO.	REVISION					BY	CHK	APP	DATE	DRAWING ISSUE RECORD					DESIGNED L.E.G.	5-89	INCHES	PLANT NO.	THE DOW CHEMICAL COMPANY MICHIGAN DIVISION SALZBURG LANDFILL MIDLAND, MICHIGAN 3663 PR.UG. Figure T-4 TYPICAL SECTIONS CELLS #36 & #37 SCALE PROJECT NUMBER BR-1840 AS NOTED B2-004-B84040 PRINTED				
																			1	FOR REG. AG. REVIEW			7/89	FEET								
																			2				5-89									
																			3				5-89									
9405120155

PDR

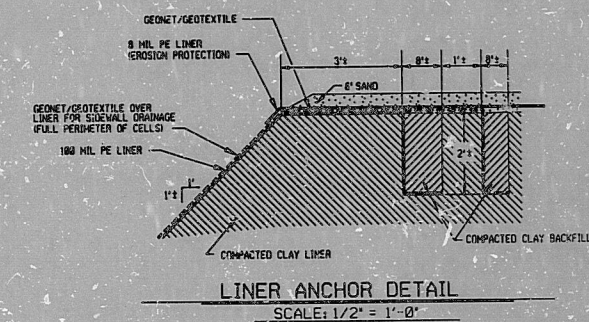