
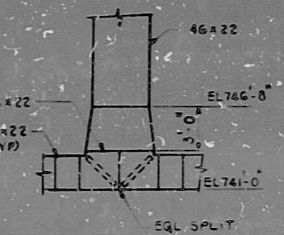


NV1265



NOTE:
FOR GENERAL NOTES AND REFERENCE
DRAWINGS SEE DWG NV1260

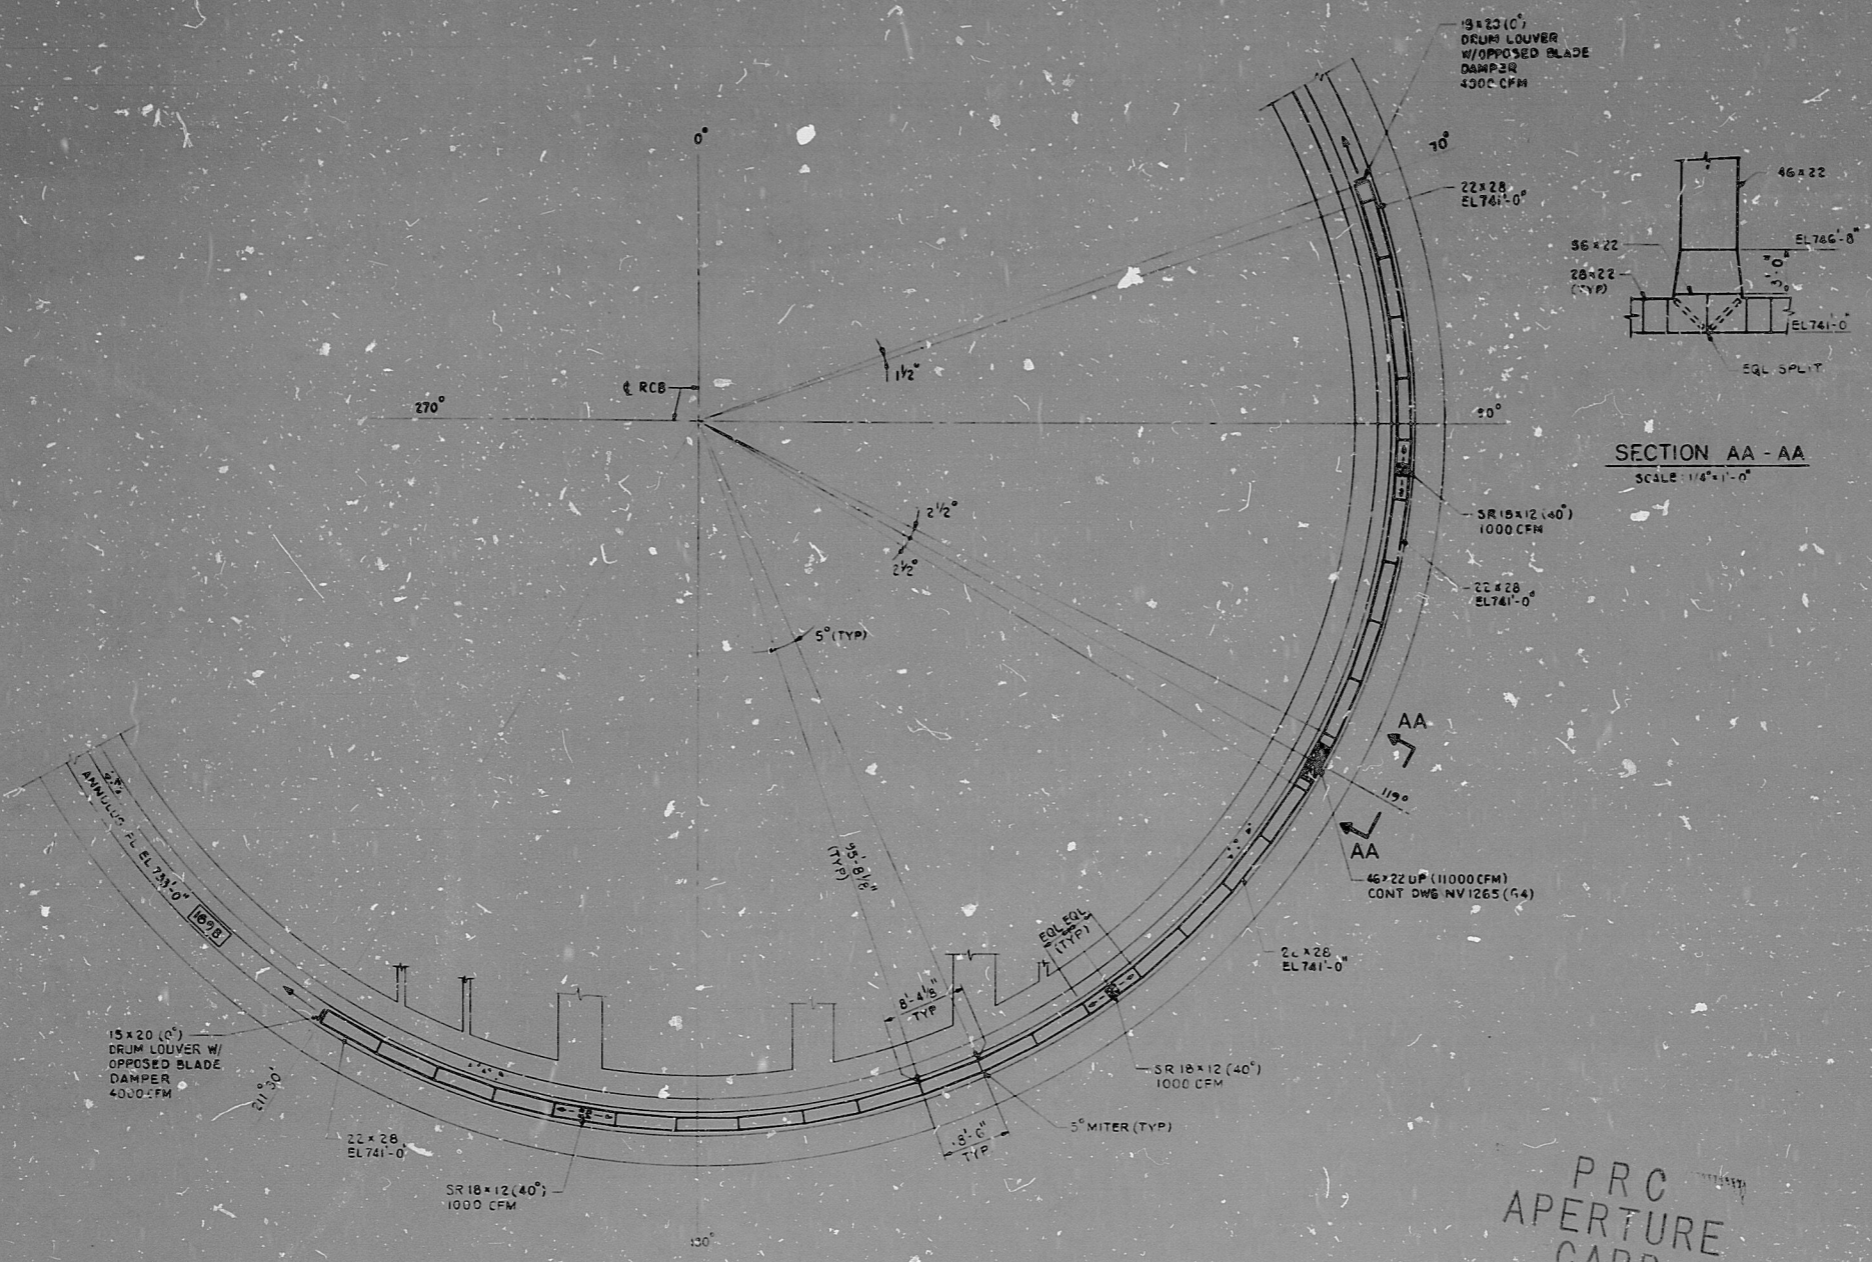

SECTION AA-AA
SCALE: 1/4"=1'-0"

ANNULUS DISTRIBUTION HEADER
PLAN EL 733-0
SCALE: 1/8"=1'-0"

PRC
APERTURE
CARD

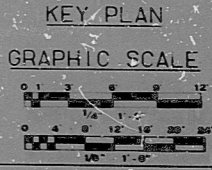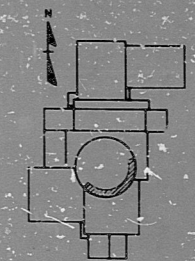

NUCLEAR SAFETY RELATED

PROJECT OFFICE APPROVED FOR CONSTRUCTION

APPROVED FOR CONSTRUCTION

NO.	REVISION	DATE	BY	CHKD.	APP.	REVISION	DATE	BY	CHKD.	APP.
0	RELEASED FOR PROJECT USE									

CRBP PROJECT OFFICE
DEPARTMENT OF ENERGY
CLINCH BROWNS REACTOR PLANT
ENGINEERS AND CONSTRUCTORS
ORDERED REACTOR DIVISION ORRABELL, R. J.
HVAC
ANNULUS DISTR HDLP - EL 733-0'S SECT
288-VENTILAT ON EQUIP BAY SDD 25A
DWG NO NV1265
REV 0
SM - 0F

RIPS

8209030123

