


ALL UNLESS OTHERWISE SPECIFIED ON THIS SHEET

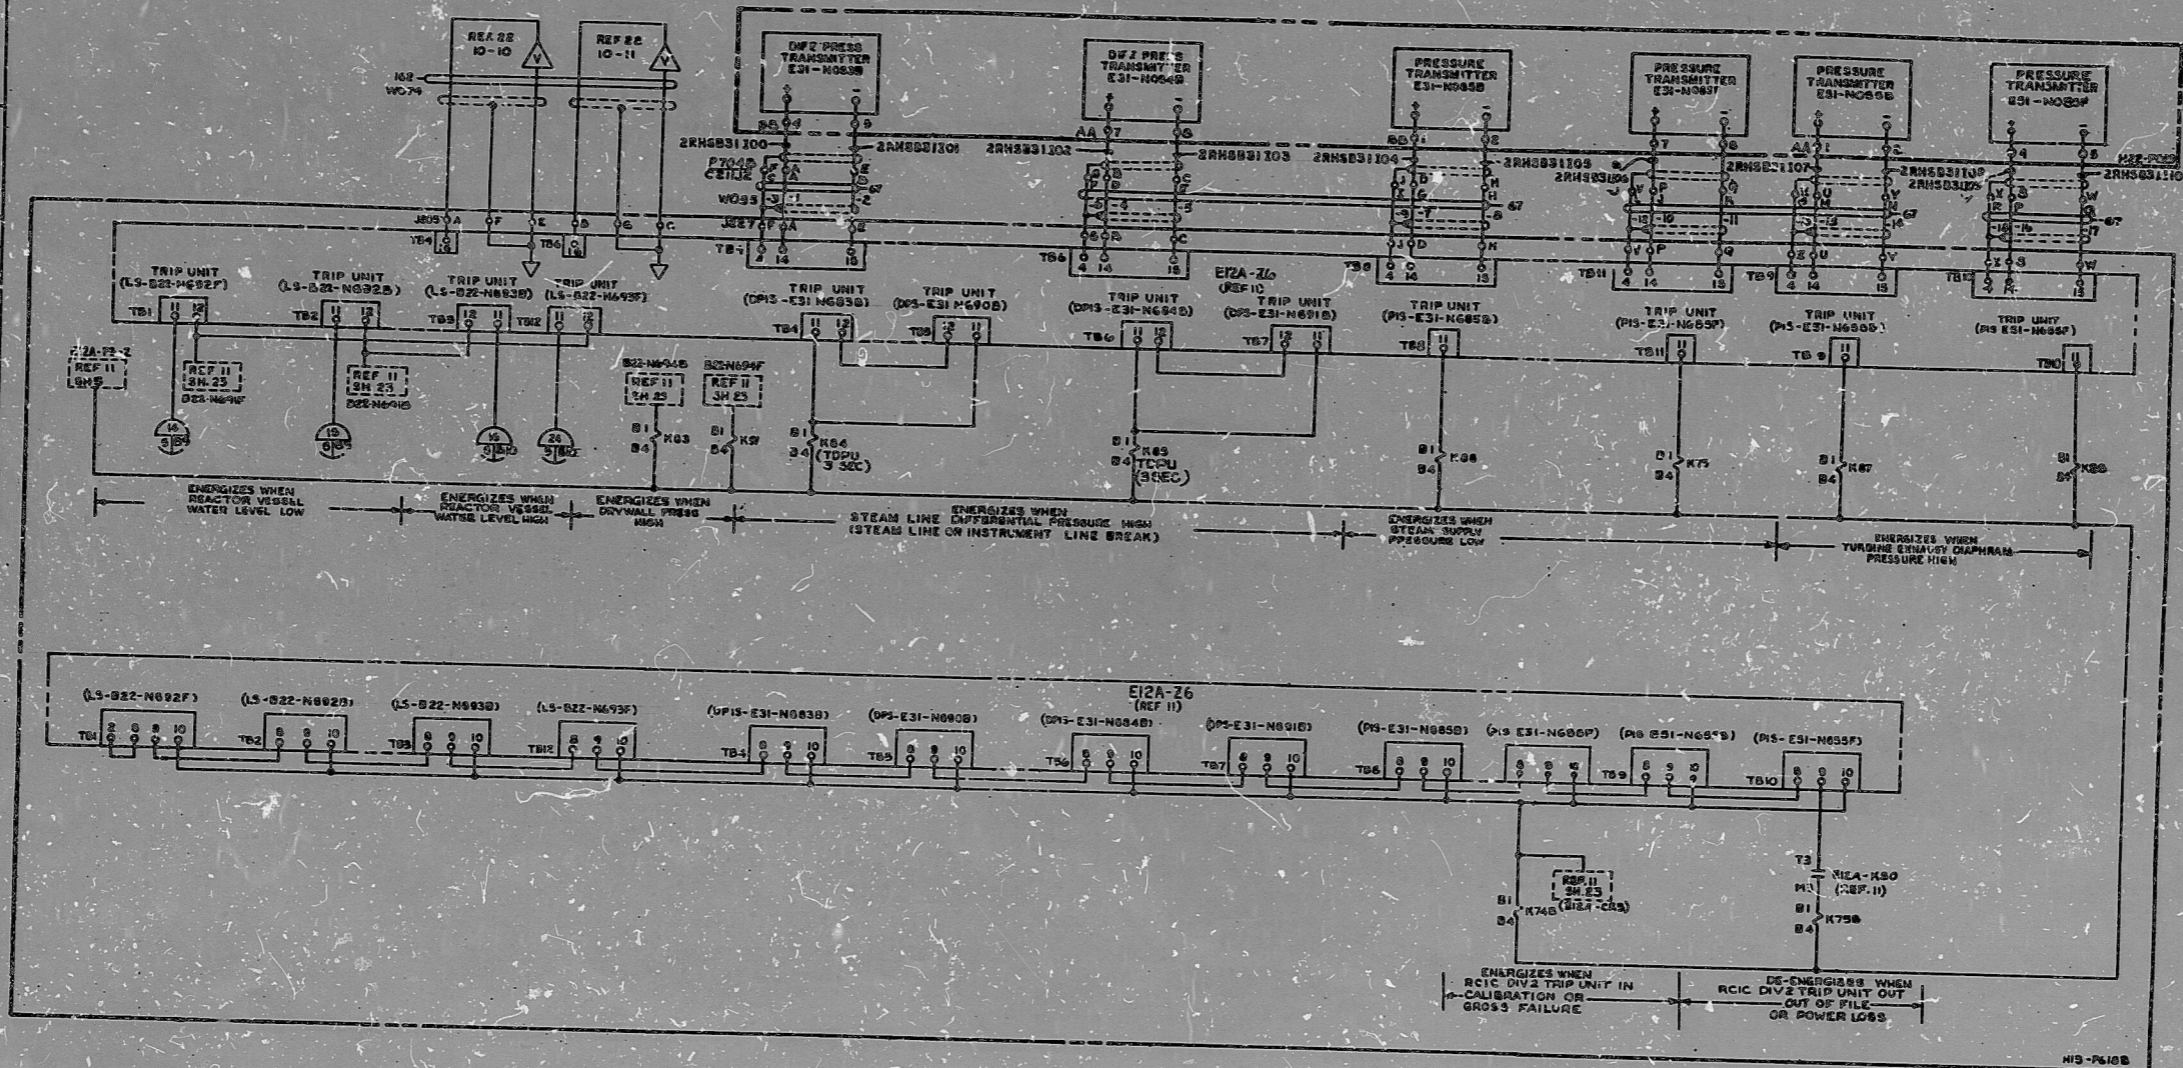

807E-731Y
 REACTOR CORE ISLN COOLING SYS
 NINE MILE POINT 2

TI
 APERTURE
 CARD

8507230462

LINE CODE: 67, 106

12	NJ45126	3	NJ23174	4	NJ23174	5	NJ23174
13	NJ45217	9	NJ31432	10	NJ27083	11	NK00345
14	NJ57087	12	NJ27083	13	NK00345	14	NK00345

807E-731Y
 REACTOR CORE ISLN COOLING SYS
 NINE MILE POINT 2

PDR RIDS

8507230462

