

NOTE  
1. FOR GENERAL NOTES AND REFERENCE DRAWINGS SEE DWG NN1312


SECTION E-E

SECTION F-F

PRC APERTURE CARD

POOR ORIGINAL

PART PLAN 4  
EL 794'-0"

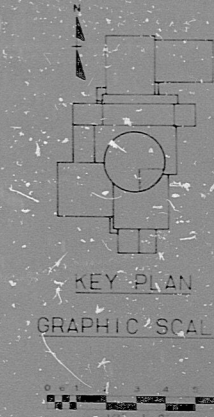

REVISION		REVISION		REVISION		REVISION	
NO.	DATE	NO.	DATE	NO.	DATE	NO.	DATE
0		1		2		3	

PROJECT OFFICE EL-794-0 FOR PRC CONSTRUCTION USE	PROJECT OFFICE APPROVED FOR CONSTRUCTION
Author: Director for Engineering	Author: Director for Engineering
DATE	DATE

DR & R DRAWING RELEASE STATUS	CRBRP PROJECT OFFICE
PRELIMINARY	APPROVED
DATE	DATE

NEXT ASSY	CRBRP PROJECT OFFICE
DWG DATA TYPE 2	CLUNCH HVCR BREEDER REACTOR PLANT
	BOBBS AND BOE, INC.
	ENGINEERS AND CONSTRUCTORS
	BREEDER REACTOR DIVISION
	OROBELL, R. J.
	PIPING (R&B-LINER VENT) SYSTEM
	PART PLAN EL 794'-0"
	SDD 27
DWG NO NN1315	REV 0
	SH - OF -

RIPS

8209030133

