

NOTES

- SEE NS 1075 FOR GENERAL NOTES
- USE ALL STEEL DWG NS 6415 THRU NS 6417 FOR LOCATION & DETAIL OF EMBEDDED PLATE (INDICATED YHUS KE...)
- SEE AUX STEEL DWG NS 6123 & 6124 FOR LOCATION & DETAIL OF EMBEDDED PLATE (INDICATED TUBS VP...)
- FOR EMBEDDED PLATE SCHEDULE SEE FAR PAGE ALL ELEVATION DWG
- FOR PENETRATION LIST SEE DWG NS 1173 THRU NS 1178, NS 1182, NS 1183 AND NS 1180 THRU NS 1183
- FOR TYP LINER DETAIL SEE NS 1160 & NS 1167

REFERENCE DRAWINGS
SEE DWGS. NS 1082 & NS 1082

ELEVATION DF-DG
NS 1360 (A-5)
SEE FAR FACE E.L.H., NS 1353

ELEVATION DG-DG
NS 1360 (A-5)
SEE FAR FACE E.L.H., NS 1353




ELEVATION EV-EV
NS 1360 (B-6)

ALL SHIELDING WALL & DETAILS ON HOLD # 27000375

P.R.C.
APERTURE
CARD

LEGEND
SEE DWG. NS 1086

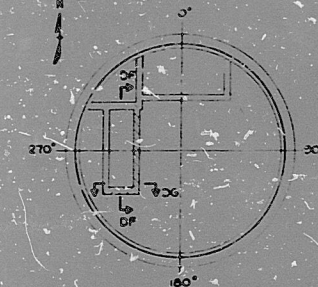

LOCATION PLAN
PROJECT DATE: APPROVED FOR CONSTRUCTION
Checked: [Signature] Date: [Date]

NOTICE
INFORMATION ON THIS DRAWING CHECKED BY THE PROJECT OFFICE FOR PRE-CONSTRUCTION USE.
PROJECT OFFICE APPROVED FOR PRE-CONSTRUCTION USE
ASSISTANT DIRECTOR OF ENGINEERING DATE: [Date]

NUCLEAR SAFETY RELATED

REV	DATE	DESCRIPTION	BY	CHKD	APP'D	DATE	REV	DATE	DESCRIPTION	BY	CHKD	APP'D	DATE
0	12/15/59	APPROVED FOR PROJECT USE	[Signature]	[Signature]	[Signature]	12/15/59	1	12/15/59	REVISED HOLD # 27000375 BY REVISING GUARD VESSEL SUPPORT (G.V.T.B) CIND 2715/2609-145	[Signature]	[Signature]	[Signature]	12/15/59
1	12/15/59	ADDED NOTICE (B-1) CIND 2195 C5/DD-928	[Signature]	[Signature]	[Signature]	12/15/59	2	12/15/59	ADDED NOTICE (B-1) CIND 2195 C5/DD-928	[Signature]	[Signature]	[Signature]	12/15/59

CBRR PROJECT OFFICE
ENERGY RESEARCH AND DEVELOPMENT ADMINISTRATION
CLUNCH RIVER BREEDER REACTOR PLANT
BURNS AND ROE, INC.
ENGINEERS AND CONSTRUCTORS
BREEDER REACTOR DIVISION
REACTOR CONTAINMENT BUILDING
LINER PLAN & ELEVATION
CELL 121
DWG NO. NS 1361
SHEET 27

RIDS

6209039/43

