



E-0486-0

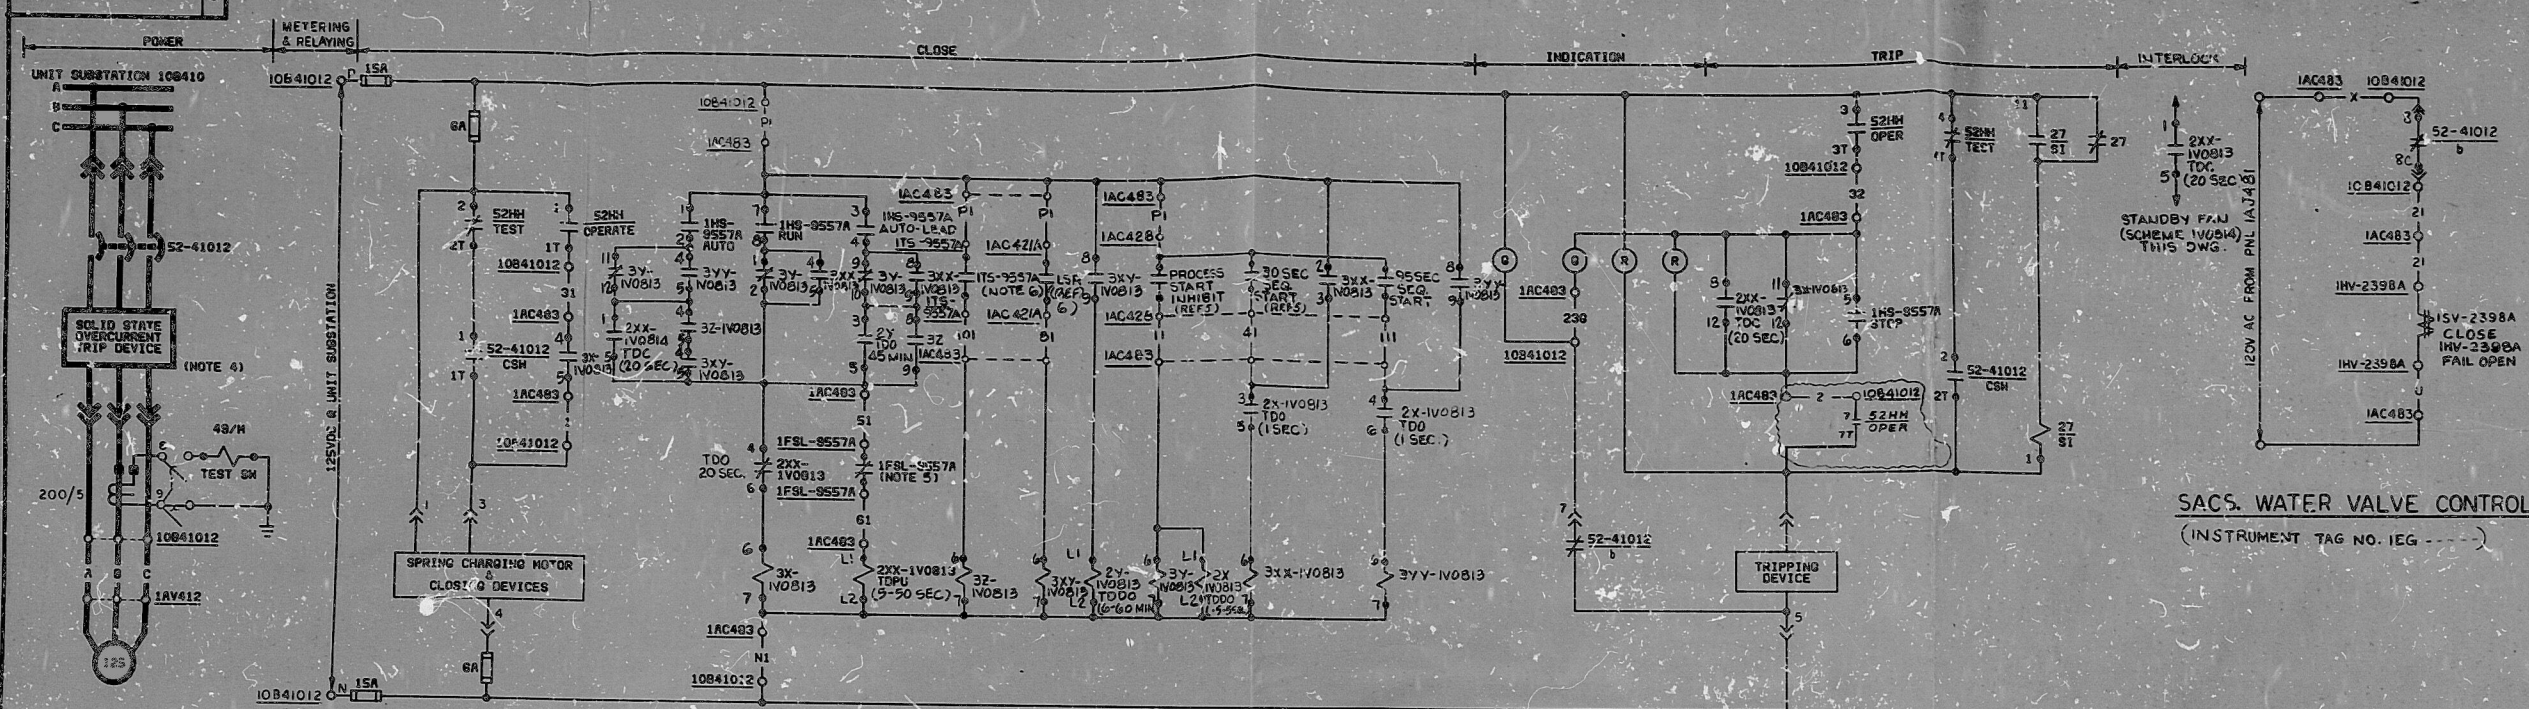

DIESEL GEN RM RECIRC FAN IAV412
SCHEME NO. 1V0813 S/U-GM (INSTRUMENT TAG NO. IGM ---)
CLASS IE CHANNEL A

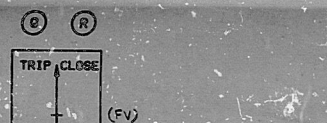

CONTACT (HANDLE END)		POSITION	
1	2	CLOSE	TRIP
1	2	X	
3	4	X	X
5	6	X	X
7	8	X	X

CONTROL SWITCH 52-41012 CSM
G.E. TYPE 88M - SPRING RETURN TO NORMAL

CONTACT	FUNCTION	SCHEME NO.	DWG NO.
1-2	INTERLOCK FAN LEAD	1V0814	THIS DWG
3-4	SPARE		
5-6	SPARE		
7-8	SPARE		

CONTROL SWITCH 1H9-9557A MAINTAINED CONTACTS - MICROSHUNT TYPE PT

AUX. RELAY 3X-NOB/3			
CONTACT	FUNCTION	SCHEME NO.	DWG NO.
2-3-1-01	SPARE	—	—
11-03	SPARE	—	—
4-1-05	CLOSE CKT	NOB/3	THIS DWG
8-1-09	SPARE	—	—
11-0-1-010	SPARE	—	—
11-012	TRIP CKT	NOB/3	THIS DWG
6-1-07	COLL	NOB/3	THIS DWG

STRUTHERS DUNN 2195BX IAC483

PDR RIDS

85Q729016L

