


No. 8700-RM-166A

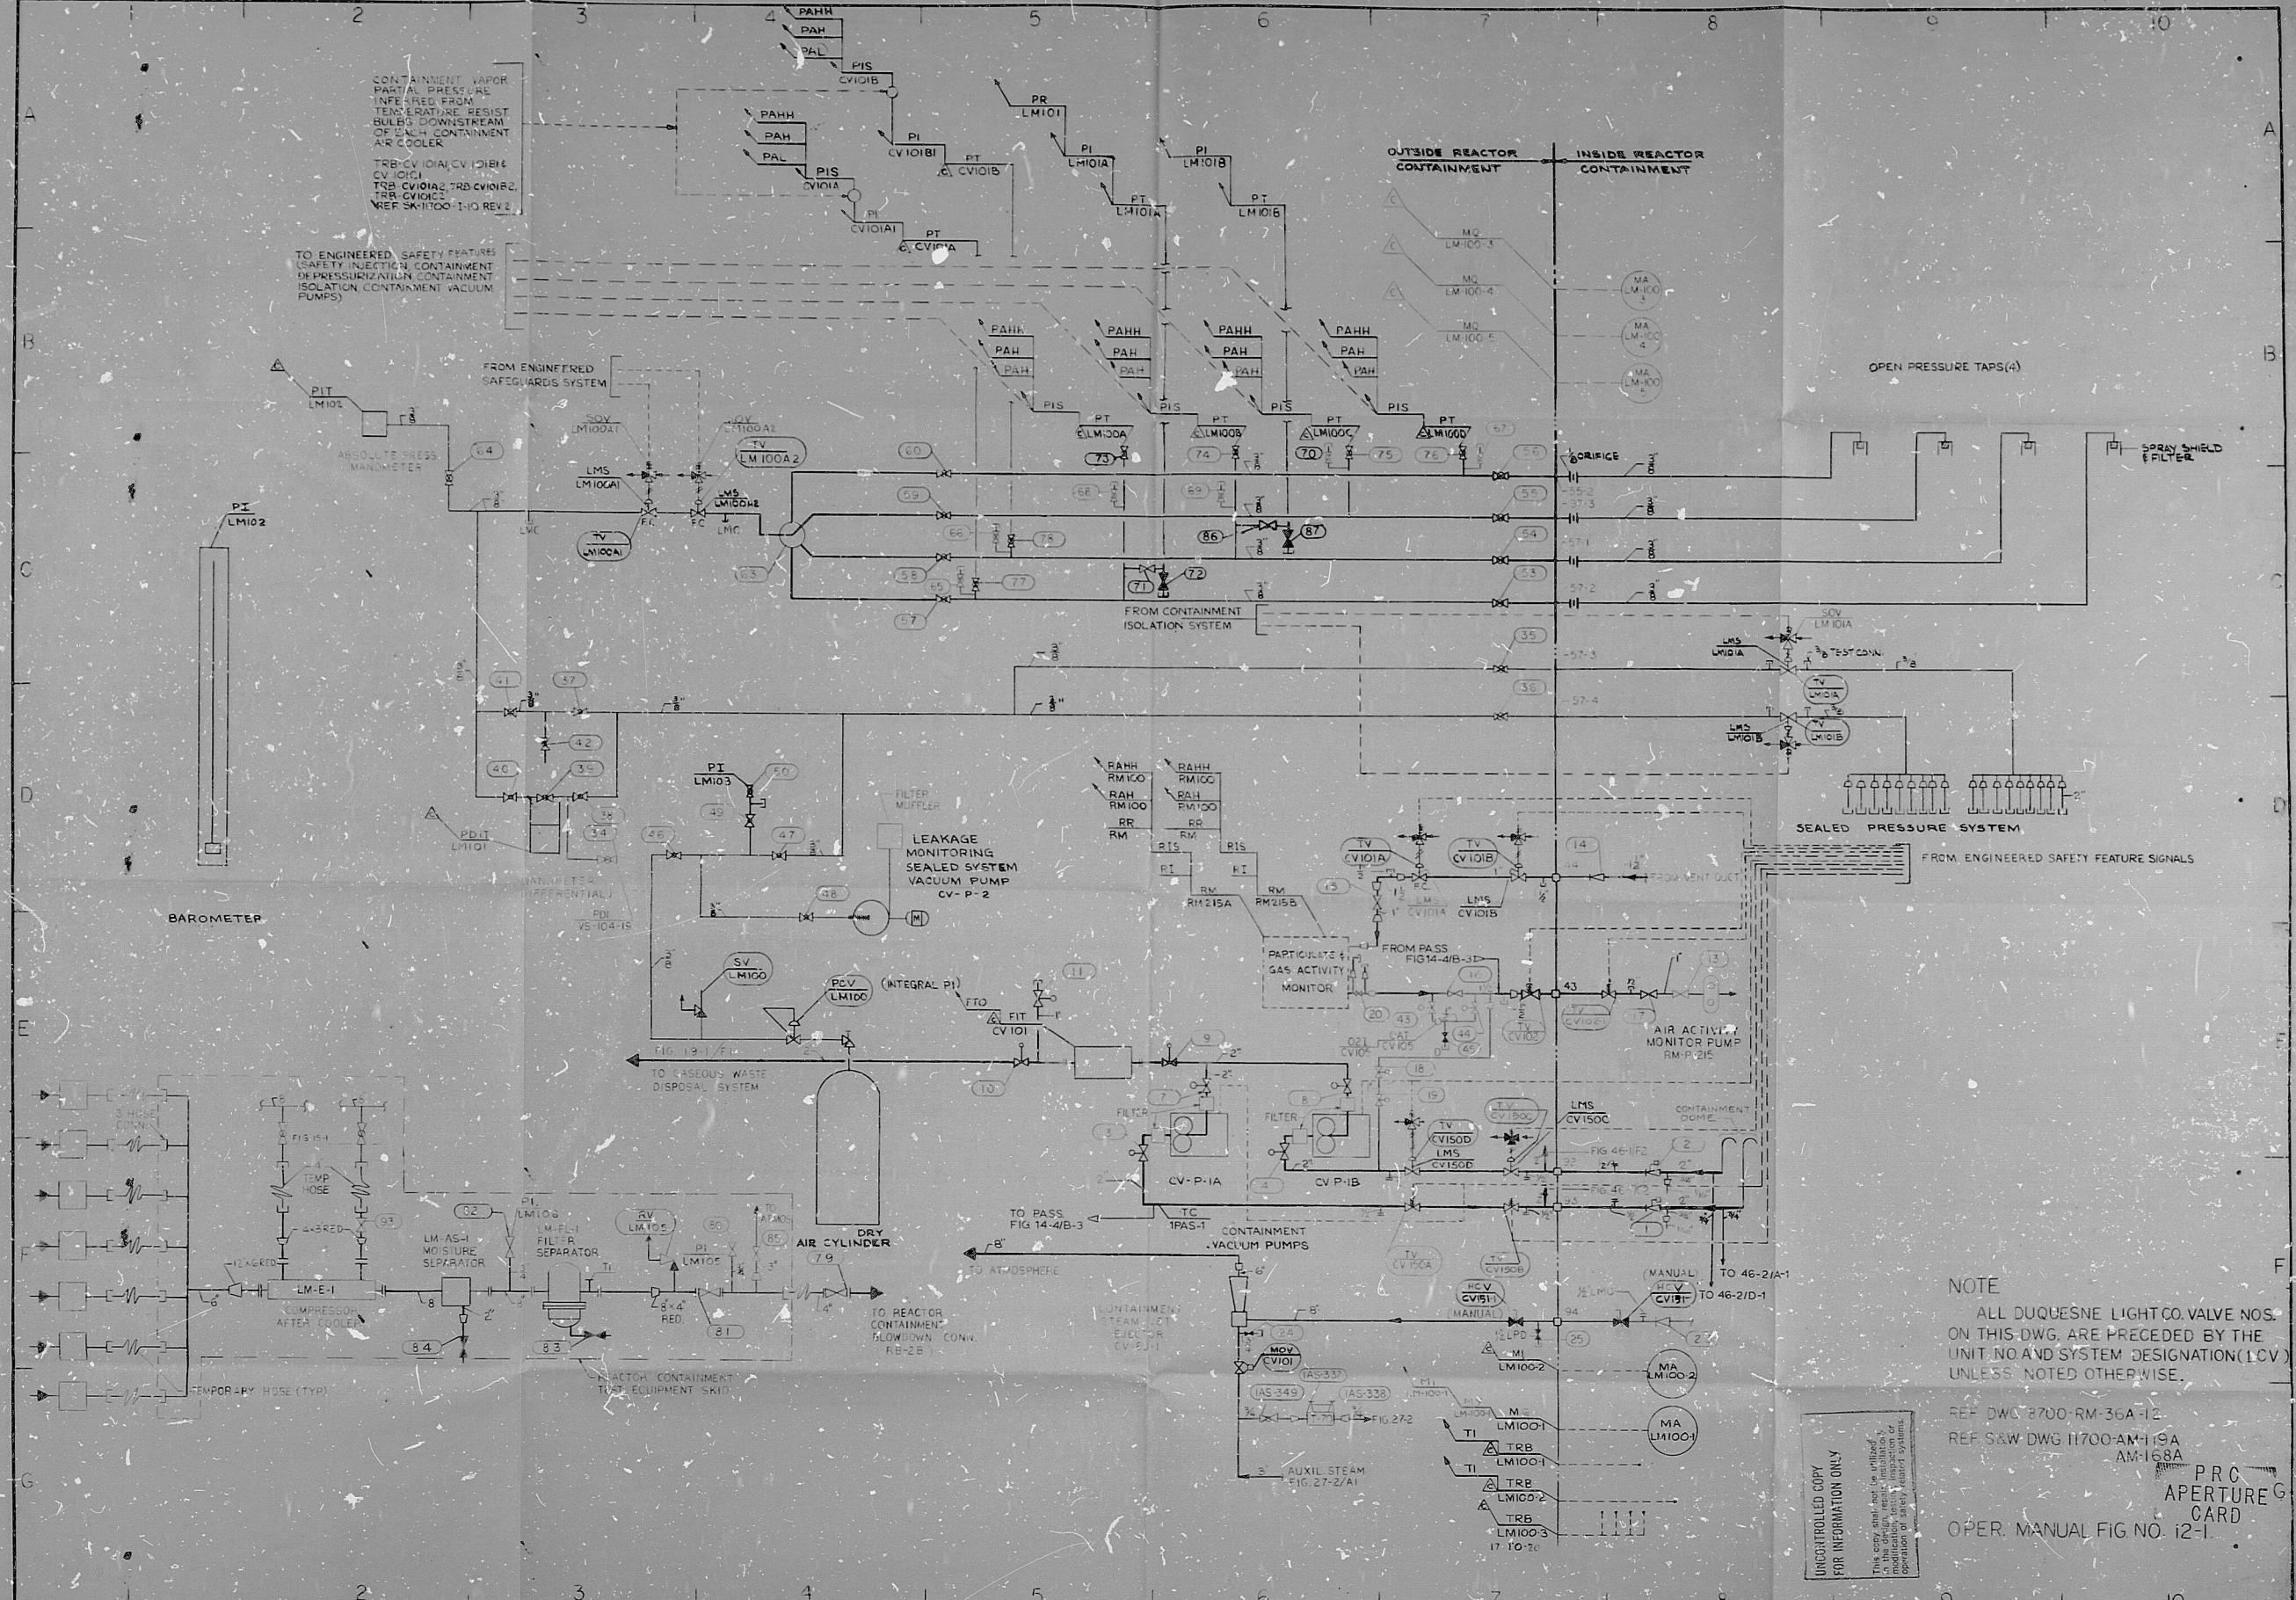

NOTE  
ALL DUQUESNE LIGHT CO. VALVE NOS.  
ON THIS DWG. ARE PRECEDED BY THE  
UNIT NO. AND SYSTEM DESIGNATION (LCV)  
UNLESS NOTED OTHERWISE.

REF DWG 8700-RM-36A-12  
REF SAW DWG 11700-AM-119A  
AM-168A  
PRC  
APERTURE  
CARD  
OPER. MANUAL FIG NO. 12-1

|           |   |   |   |   |   |   |   |   |   |    |
|-----------|---|---|---|---|---|---|---|---|---|----|
| REVISIONS | 1   | 2 | 3 | 4 | 5 | 6 | 7 | 8 | 9 | 10 |
| DATE      |   |   |   |   |   |   |   |   |   |    |
| BY        |   |   |   |   |   |   |   |   |   |    |
| CHKD      |   |   |   |   |   |   |   |   |   |    |
| APPD      |   |   |   |   |   |   |   |   |   |    |
| REMARKS   | <p>6. UPDATED AS PER P.R. 11<br/>DCP 237,320 REV'S 2 &amp; 3</p> <p>7. UPDATED WITH RM-36A-12<br/>IF DATED WITH RM-36A-12</p> <p>8. UPDATED WITH RM-36A-12<br/>IF DATED WITH RM-36A-12</p> <p>9. UPDATED WITH RM-36A-12<br/>IF DATED WITH RM-36A-12</p> <p>10. UPDATED WITH RM-36A-12<br/>IF DATED WITH RM-36A-12</p> |   |   |   |   |   |   |   |   |    |

**DUQUESNE LIGHT COMPANY**  
ENGINEERING & CONSTRUCTION PITTSBURGH, PA.

SCALE: DATE: ARCH. APP.:

DRAWN: ELEC. APP.:

CHKD: APP.:

INSPECTED: ELEC. APP.:

VALVE OPER. NO. DIAG.  
CONTAINMENT VAC & LEAKAGE MONITORING  
BEAVER VALLEY POWER STATION-UNIT NO. 1

D.P.E. No. 8700  
C.O. No. 3488

AA No. 8700-RM-166A

SAW DWG. NO. 11700-RM-158A-6

8209080241

RIDS

8209080241

