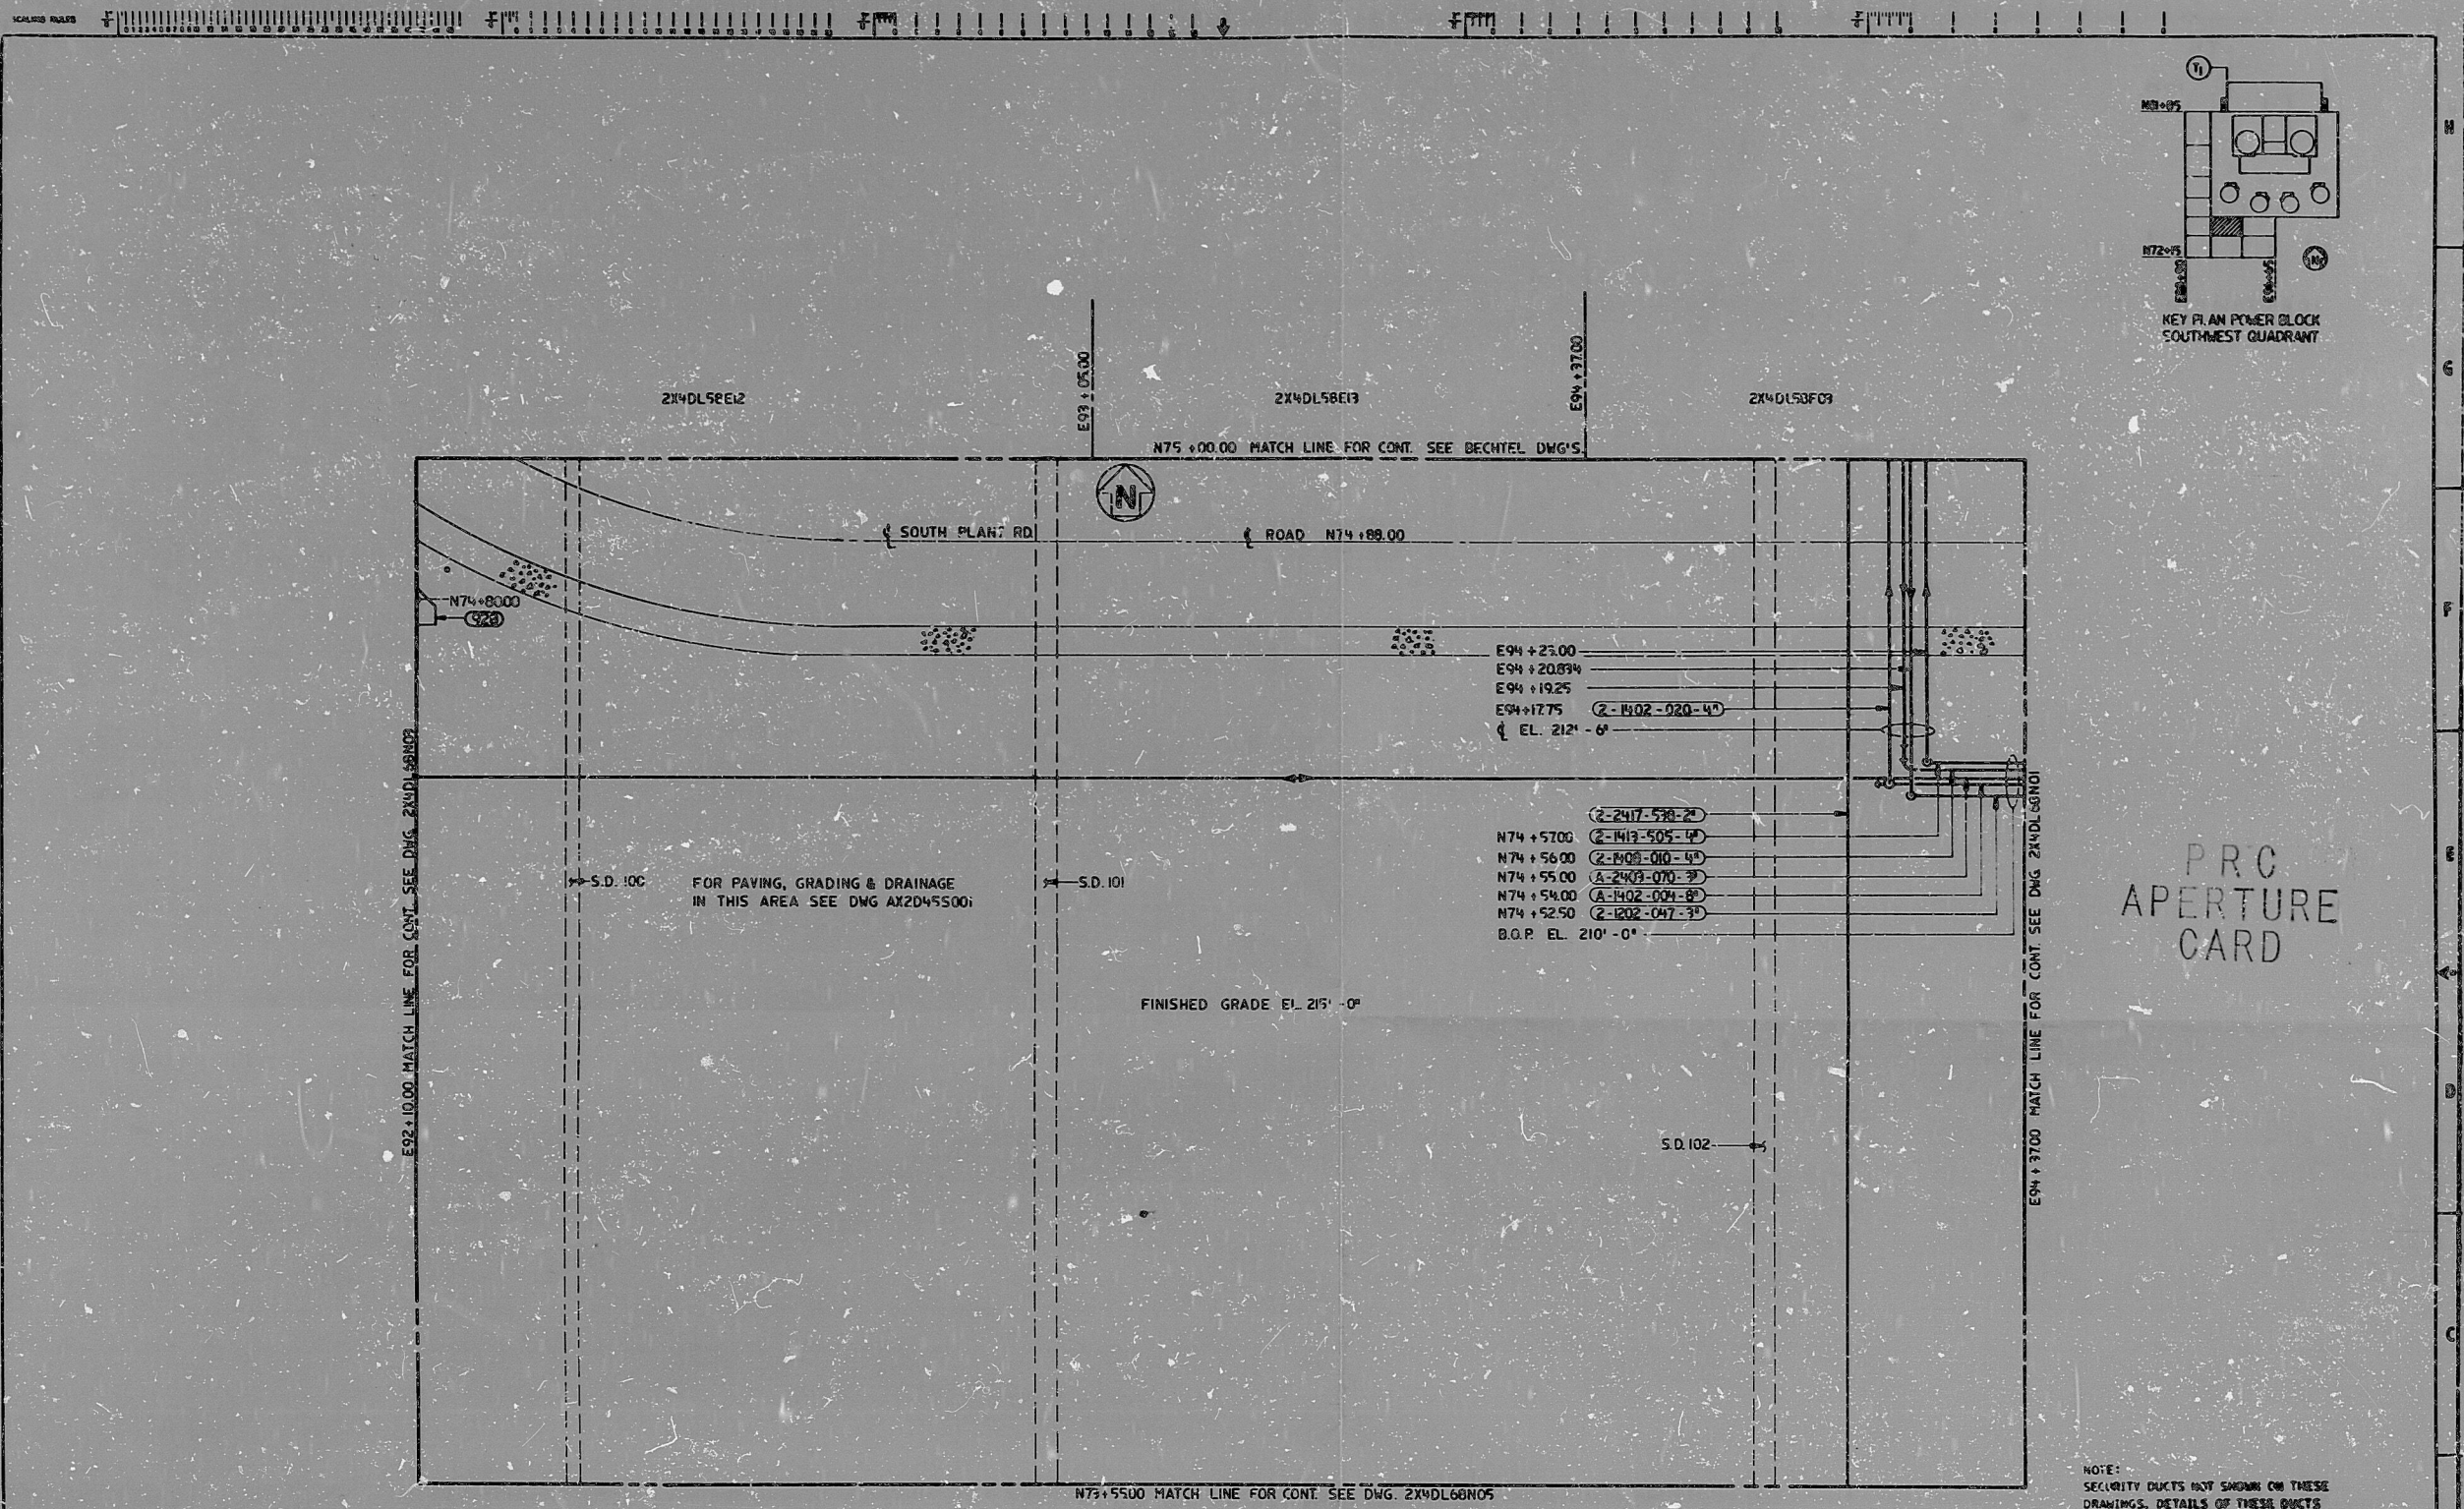


PRC
APERTURE
CARD

NOTE:
SECURITY DUCTS NOT SHOWN ON THESE
DRAWINGS. DETAILS OF THESE DUCTS
WILL BE ISSUED BY GPC'S POWER
GENERATION DEPARTMENT.
ALL LINES 2" & SMALLER TO BE FIELD
ROUTED.

NO.	DATE	BY	CHKD.	APP'D.	REVISIONS
1					
2					
3					
4					
5					
6					
7					

BECHTEL CONSULTING ENGINEERS	
GEORGIA POWER COMPANY ALVIN W. VOITTE NUCLEAR PLANT	
OUTDOOR AREA PIPING AREA 8N	
SCALE: 1/4" = 1'-0" 235 FEB 1980	SHEET NO. 2X4DL68N02 1

RIDS

8309200205

RIDS

