


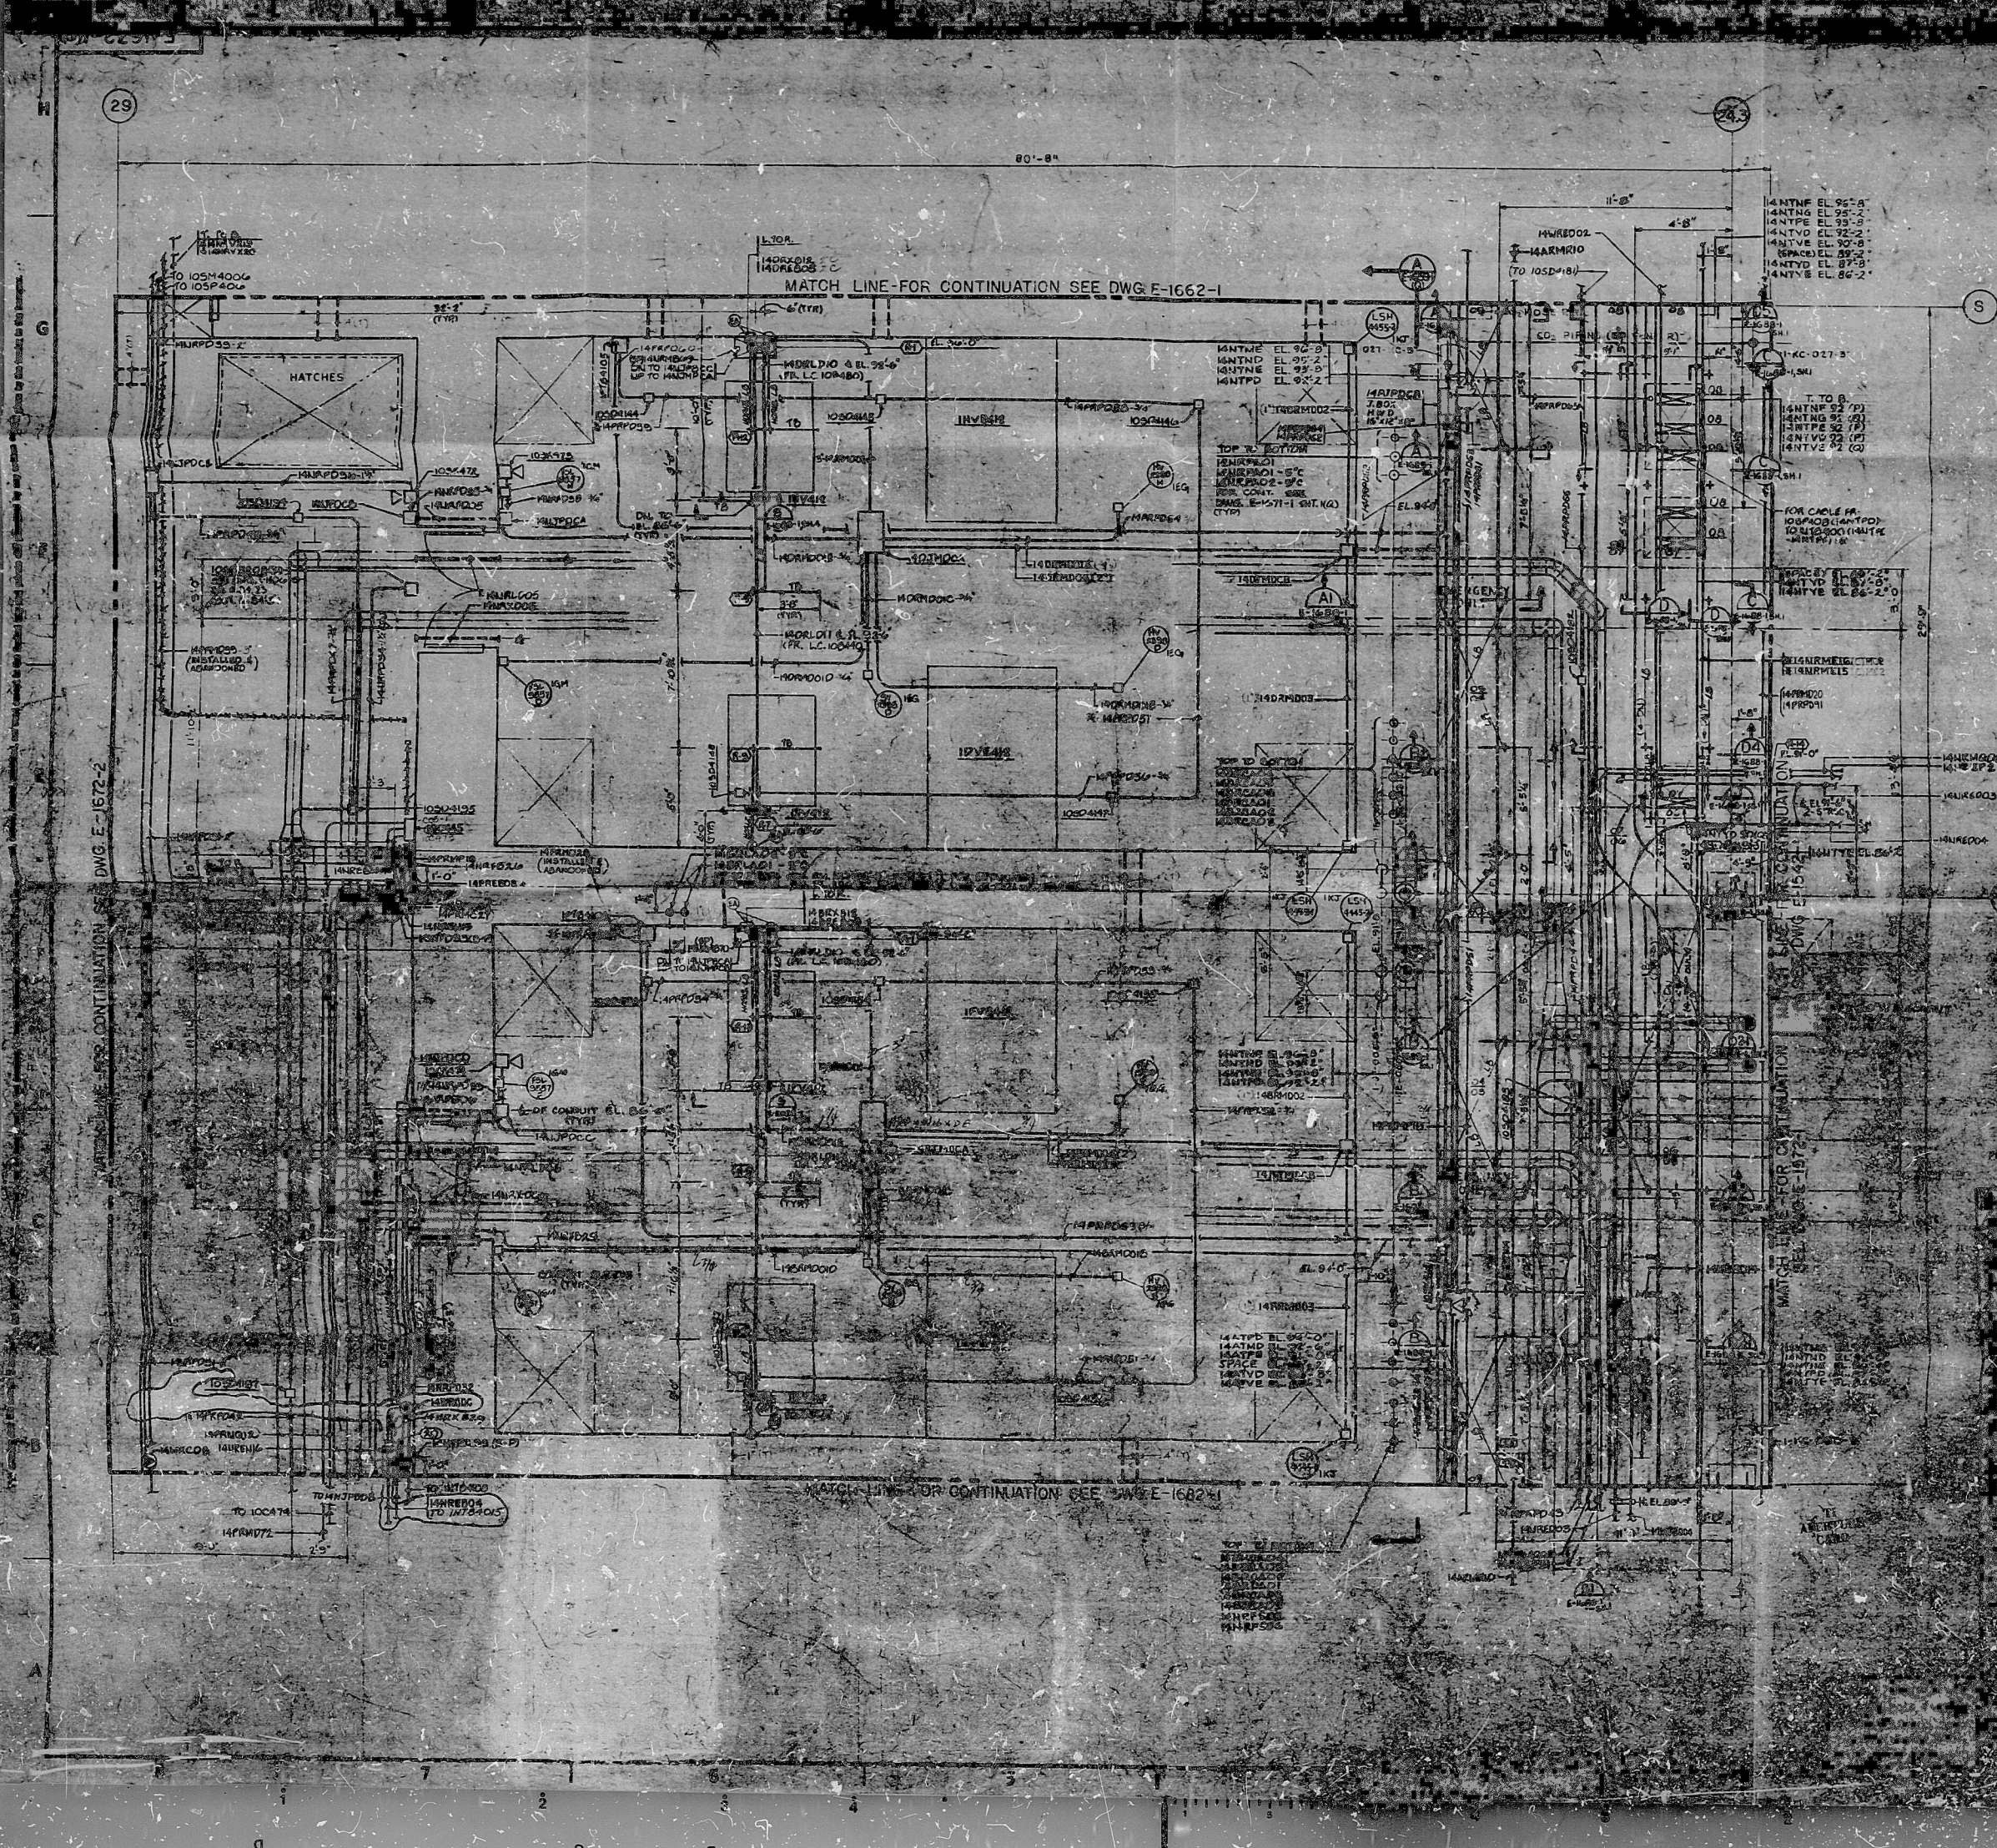

1	2	3	4	5	6	7	8	9	10
11	12	13	14	15	16	17	18	19	20
21	22	23	24	25	26	27	28	29	30
31	32	33	34	35	36	37	38	39	40
41	42	43	44	45	46	47	48	49	50
51	52	53	54	55	56	57	58	59	60
61	62	63	64	65	66	67	68	69	70
71	72	73	74	75	76	77	78	79	80
81	82	83	84	85	86	87	88	89	90
91	92	93	94	95	96	97	98	99	100

NOTES:

1. CLASS 1E RACEWAY - TRAY & CONDUIT, ETC., ARE IDENTIFIED FOR USE IN INSTALLATION BY LETTERS A, B, C, D, W, X, Y OR Z IN THE THIRD CHARACTER OF THE RACEWAY NUMBER.
2. CALL CABLE TRAYS "C" UNLESS OTHERWISE NOTED.
3. FOR CABLE TRAY SIZES, SEE NOTE 2.2 DWG. E-1662-1.
4. FOR ELECTRICAL SYMBOLS, SEE DWG. E-1662-1.
5. SEPARATION REQUIREMENTS PER E-1662-1.000 SHALL APPLY BETWEEN CONDUITS, RACEWAYS & BETWEEN CONDUITS, RACEWAYS & CABLES.

PDR RIDS

8507290370

