
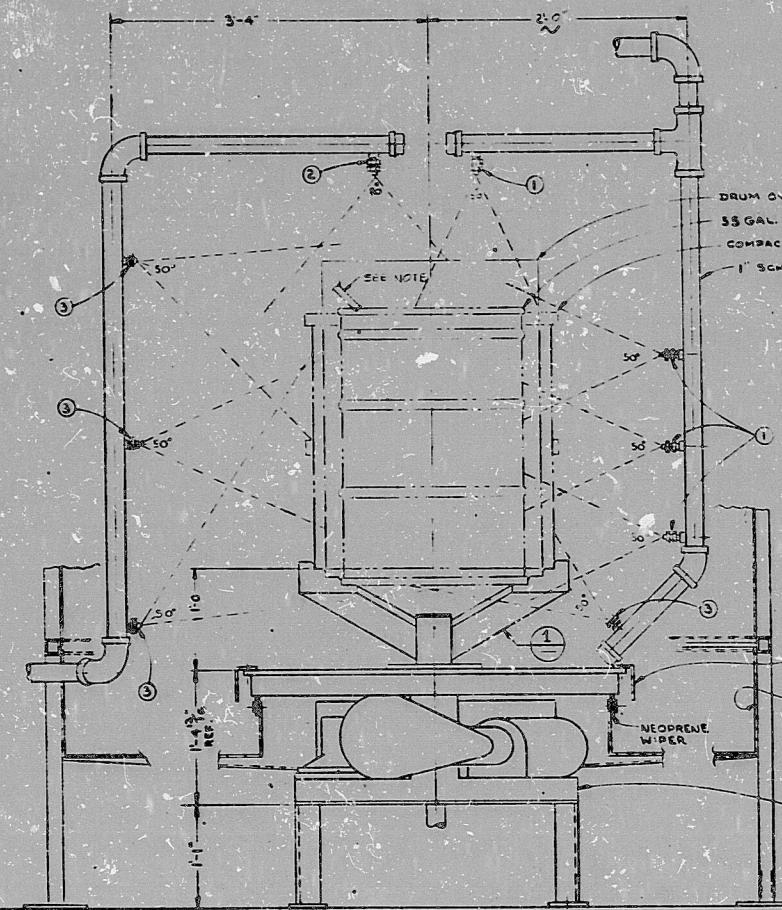
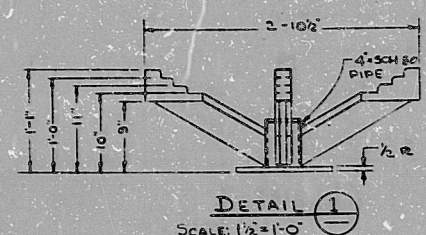


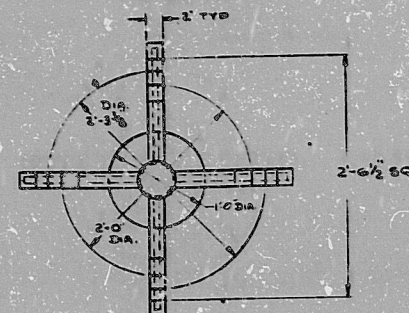


VALVE 2" FLANGED -
3 WAY 3 PORT
STEEL TRANS FLO
PATTERN FIG 2715
ROCKWELL/WOODSTROM
OR APP'D EQ.

1/4\"/>


EQUIPMENT NO TF-300
TURNABLE 450 U. 1/2\"/>

NOTE: USE A PORTABLE WET & DRY VACUUMS
TO REMOVE DECON SOLUTION FROM THE
TOP OF CONTAINERS

SECTION A
SCALE 1/2\"/>

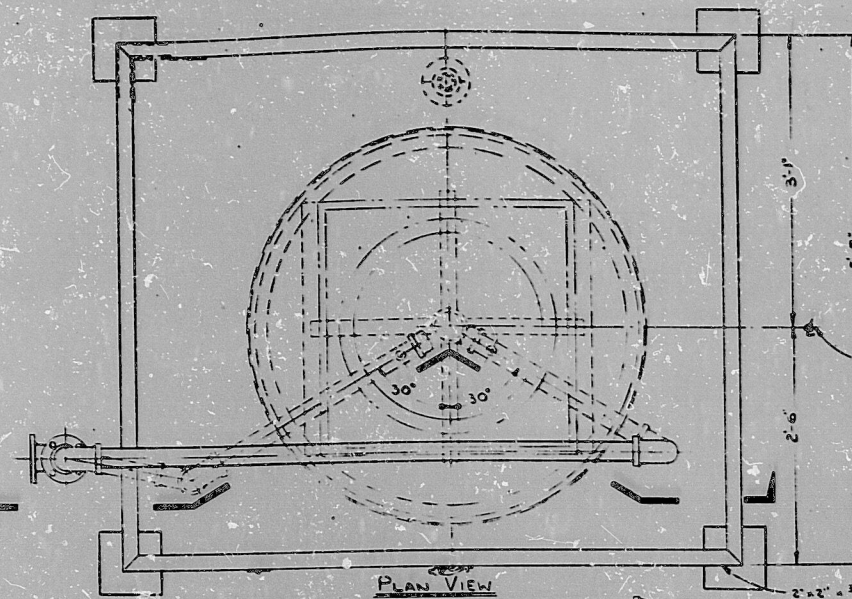


PLAN VIEW

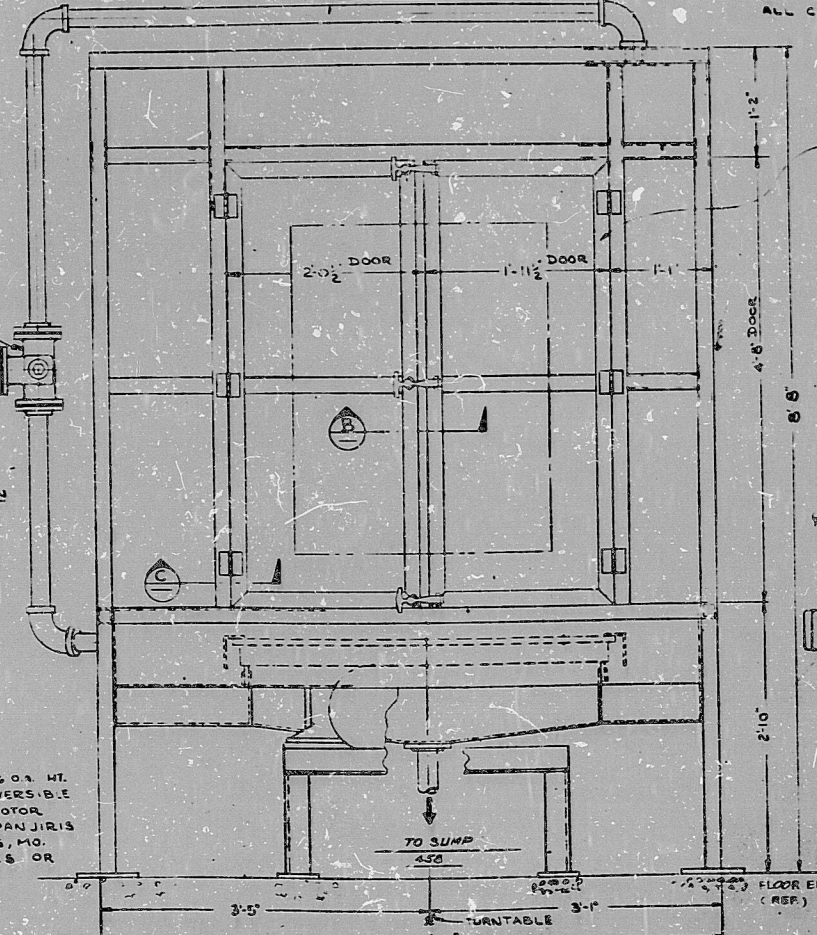


ELEVATION VIEW SCALE 1/2\"/>

ITEM	DESCRIPTION	REQD
①	45000 UNITJET FLAT SPRAY TID S.S. SPRAY ANGLE 30° @ 40 P.S.I. AND 0.00 G.P.M.	4
②	45000 UNITJET FLAT SPRAY TID S.S. SPRAY ANGLE 30° @ 40 P.S.I. AND 0.00 G.P.M.	1
③	1/4" ADJUSTABLE BALL FITTING (STAMPED) S.S. TOTAL INCL ANGLE OF ADJUSTMENT 50° @ 40 P.S.I. AND 0.00 G.P.M.	4

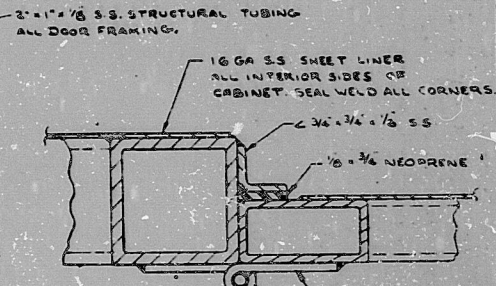

SECTION C TYP (3) PLCS
SCALE: FULL

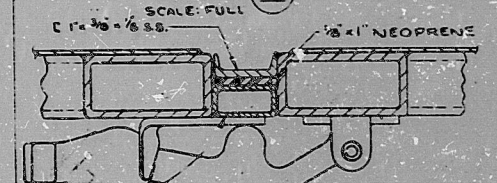

SECTION B TYP (3) PLCS
SCALE: FULL

PRELIMINARY
50% REVIEW 4-5-65

U.S. Department Of Energy National Operations Office	
PACIFIC NORTHWEST LABORATORY SPONSORED BY NUCLEAR REGULATORY COMMISSION	
RECEIVING & HANDLING BUILDING	
RADWASTE CONTAINER DECON STATION	
77A-200	4758
SK-MS-212	

REV	NO	DESCRIPTION	DATE	BY	CHKD
1	1	ISSUED FOR CONSTRUCTION	4-5-65	JRM	WHE

9407050032

PDR RIDS

