


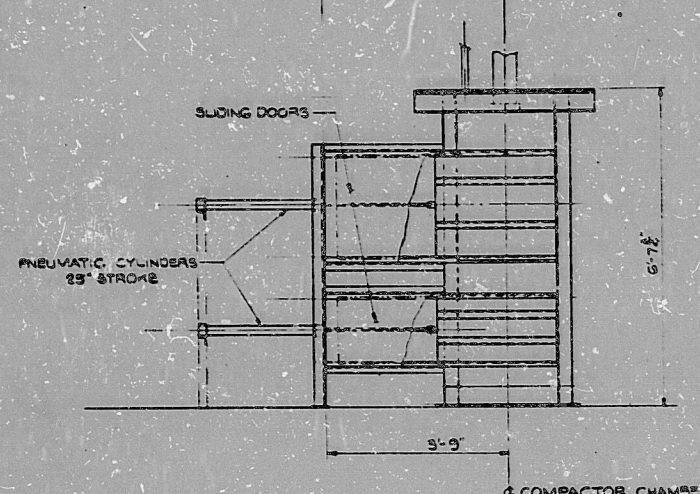


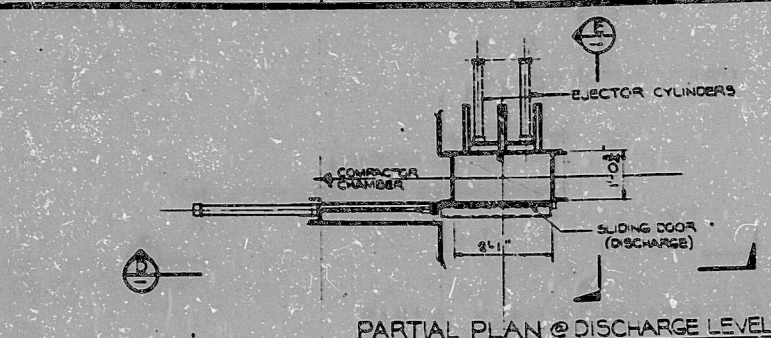


VIEW D
1/2" = 1'-0"

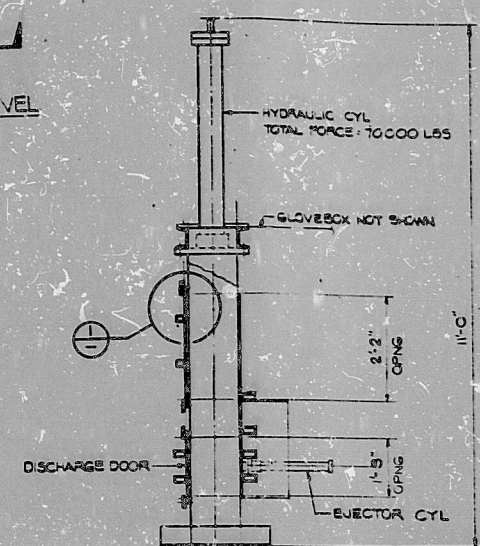

VIEW E
1/2" = 1'-0"

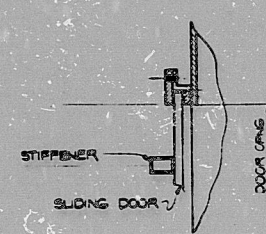


DETAIL I TYP
1/2" = 1'-0"

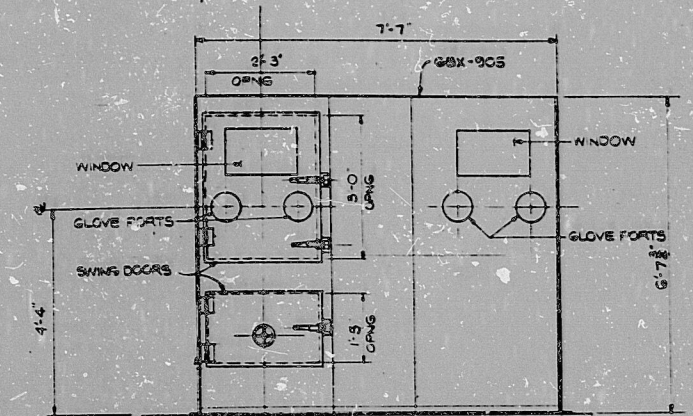

GLOVEBOX ELEVATION
1/2" = 1'-0"

ANSTEC
APERTURE
CARD

PRELIMINARY 80% REVIEW 4-15-65		U.S. Department of Energy Pacific Northwest Laboratory K-2525, ST. RUTH'S AVENUE, RICHLAND, WASH. THE PACIFIC NORTHWEST LABORATORY IS A JOINT PROJECT OF THE U.S. DEPARTMENT OF ENERGY AND THE UNIVERSITY OF WASHINGTON	
PROJECT: 77A-200		DRAWING: 4150	
SHEET: 21		TOTAL SHEETS: 22	
DATE: 4-15-65		BY: [Signature]	
CHECKED BY: [Signature]		APPROVED BY: [Signature]	

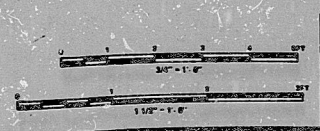

PDR RIDS

9407050077

