




DETAIL A

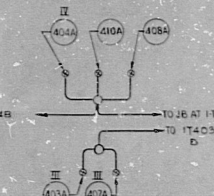


DETAIL B

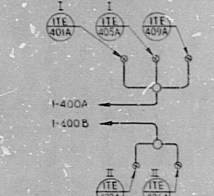


DETAIL C

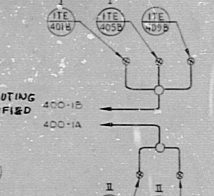


DETAIL D

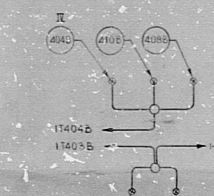

DETAIL E

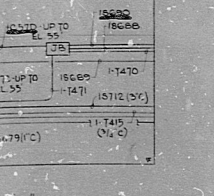

DETAIL F

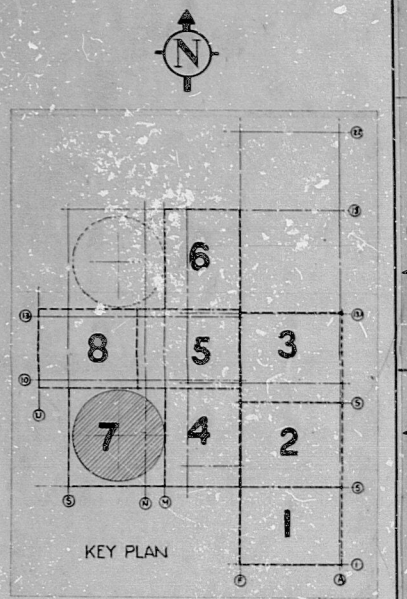

KEY PLAN

- NOTES:
1. FOR N.E. INTERIOR WALLS REFER TO DRAWING E-144 SH-2 (SECTION C-C)
 2. FOR S.W. INTERIOR WALLS REFER TO DWG. E-144 SH-3 (SECTION D-D)
 3. FOR GENERAL NOTES & REFERENCE DWGS. SEE DWG. E-132
 4. FOR POWER & CONTROL IN THIS AREA, SEE DWG. E-185.

PRC APERTURE CARD

NO.	DATE	REVISIONS	BY	CHKD.	APP'D.
1	8-18-61	FINAL ISSUE TO CLIENT			
2	8-22-61	REVISED AS SHOWN			
3	8-27-61	NOTE & REVISED AS SHOWN			
4	8-28-61	REVISED DET. F. AND CONN.			
5	8-28-61	ADDED DETAIL F. AND CONN. AS SHOWN			
6	8-28-61	REVISED CONDUIT AS SHOWN			
7	8-28-61	ISSUED FOR CONSTRUCTION			

BECHTEL
SAN FRANCISCO

WESTINGHOUSE ELECTRIC CORPORATION
ATOMIC POWER DIVISION

POINT BEACH NUCLEAR PLANT
WISCONSIN MICHIGAN POWER CO. UNIT 1
WISCONSIN ELECTRIC POWER CO. UNIT 2

ELECTRICAL LAYOUT CONTAINMENT VESSEL
AREA NO. 7
(INSTRUMENTATION)
ELEVATION 21'-0"

6118 E-165
P810050988

RIDS

8210050288

