
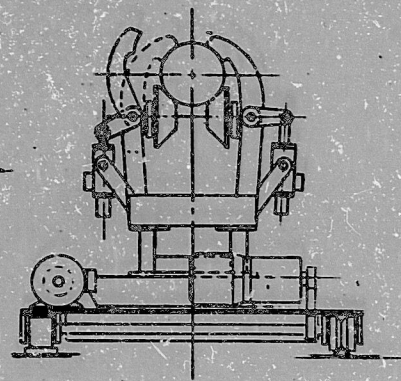
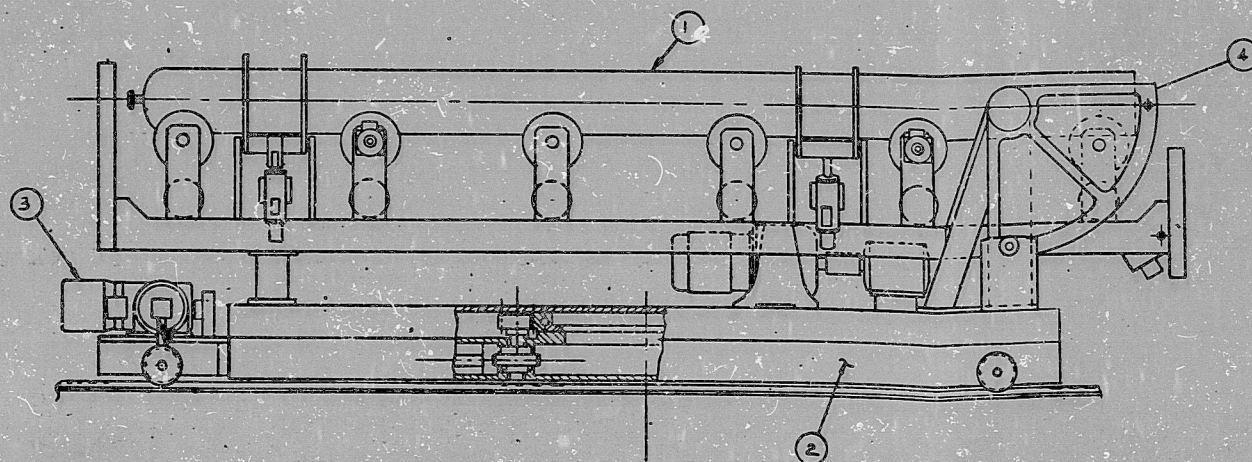


LEGEND	
1	SPENT FUEL CANISTER
2	CARRIAGE ASSY
3	CARRIAGE DRIVE (RAIL PACKAGE)
4	UPENDING MECHANISM & DRIVE
5	ROTATION DRIVE PACKAGE

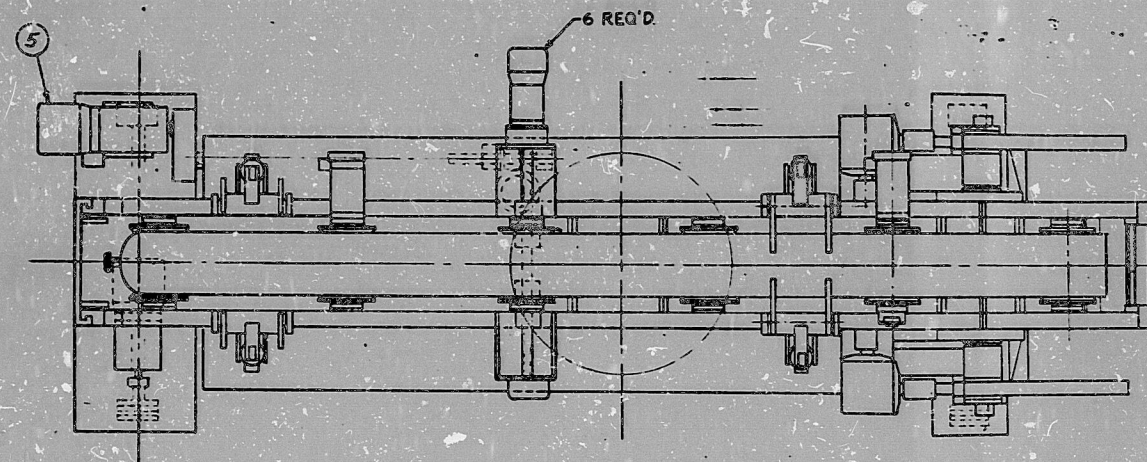

ANSTEC
APERTURE
CARD

PRELIMINARY
80% DESIGN REVIEW 4-15-85

U. S. Department of Energy Pacific Northwest Laboratory 9409 SW PATTERSON ROAD RICHLAND, WASHINGTON 99352-3100 TEL: (509) 375-3000 FAX: (509) 375-3001		PROJECT NO. 77A-800 SUBJECT: SK-MH-017	
DESIGNED BY: [Signature]	CHECKED BY: [Signature]	DATE: 4-15-85	SCALE: 1/2" = 1'-0"
DRAWING TITLE: SK-MH-017			

PDR RIDS

9407060018

