


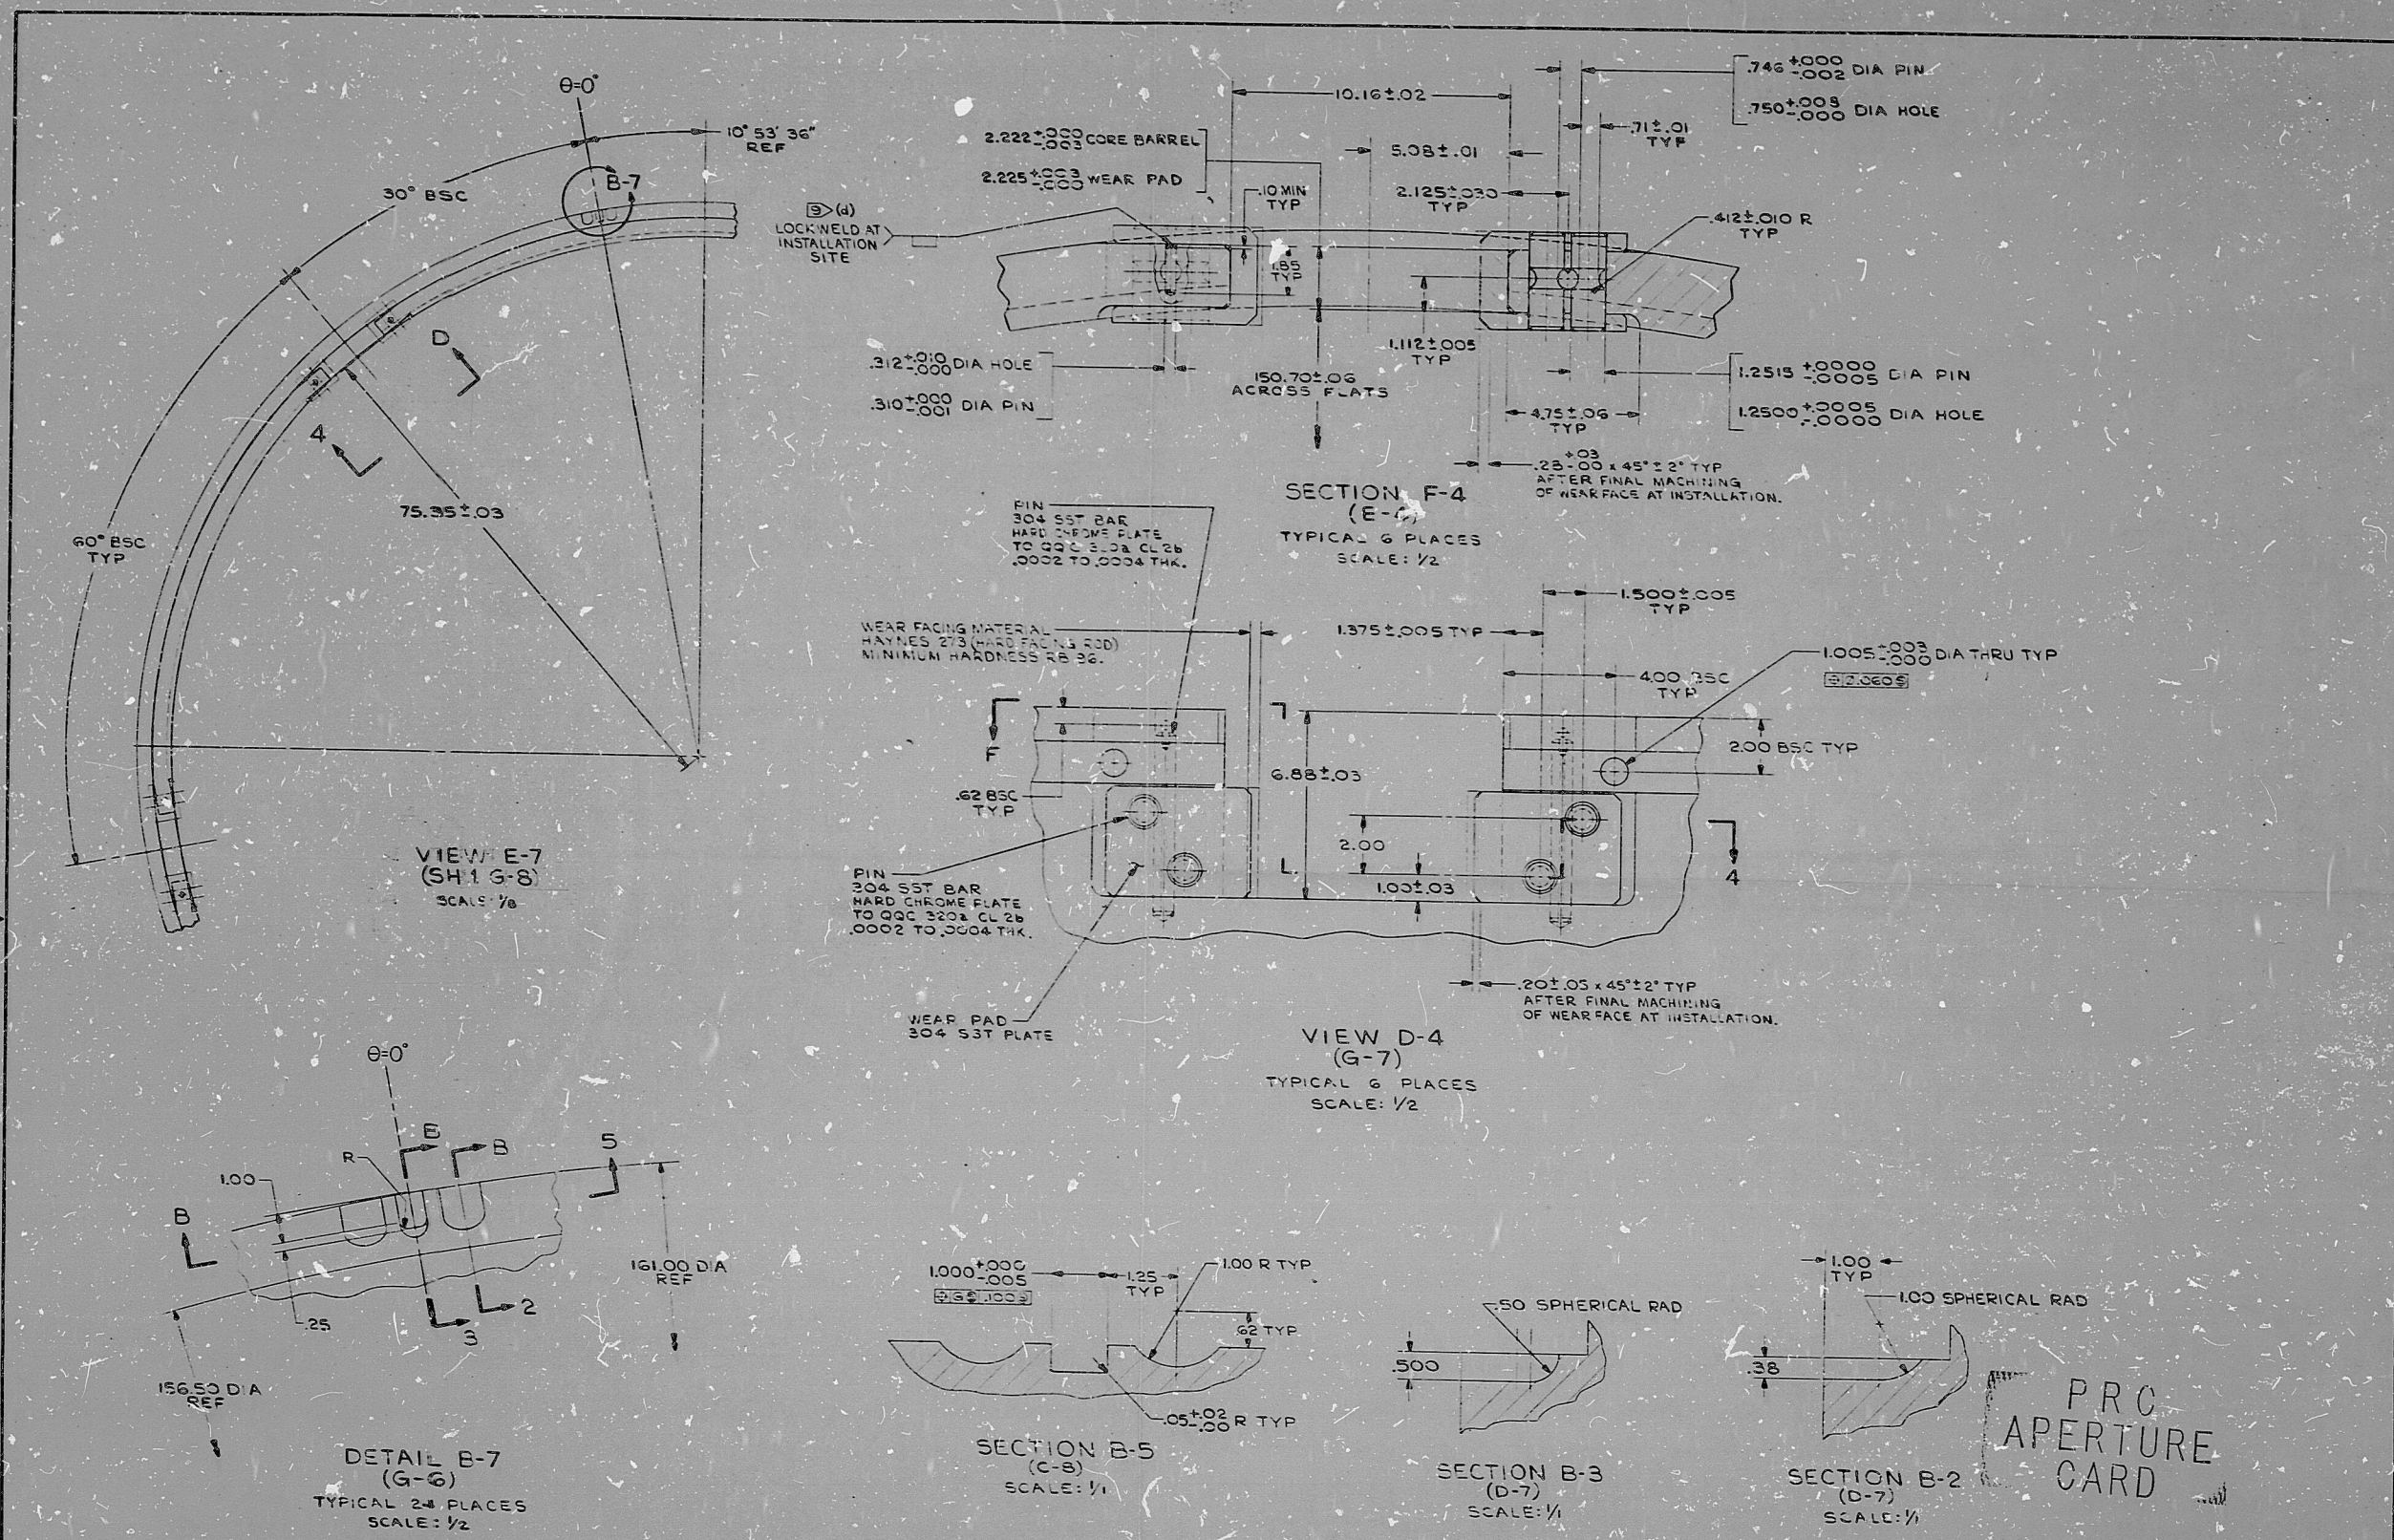

Status print, uncontrolled copy,
transmitted to assist NRC review
of CRBRP.

REVISIONS 1 2 3 4 5 6 7 8	DESCRIPTION 1 2 3 4 5 6 7 8	PROJECT MANAGEMENT CORP. CLINTON RIVER WHEELER REACTOR PLANT Westinghouse Electric Corporation ADVANCED REACTORS DIVISION MADISON, PA CORE SUPPORT STRUCTURE DESIGN LAYOUT DWG NO. 1182E55 REV. 5
--	--	---

RIDS

8210050441

