


This drawing and the design it covers is the property of the Utilities which are participating in the SUPPS Project. It is loaned to the borrower's express agreement that it will not be reproduced, copied, loaned, exhibited, or used except in the limited way and private use permitted by written consent given by the SUPPS Utilities to the borrower.

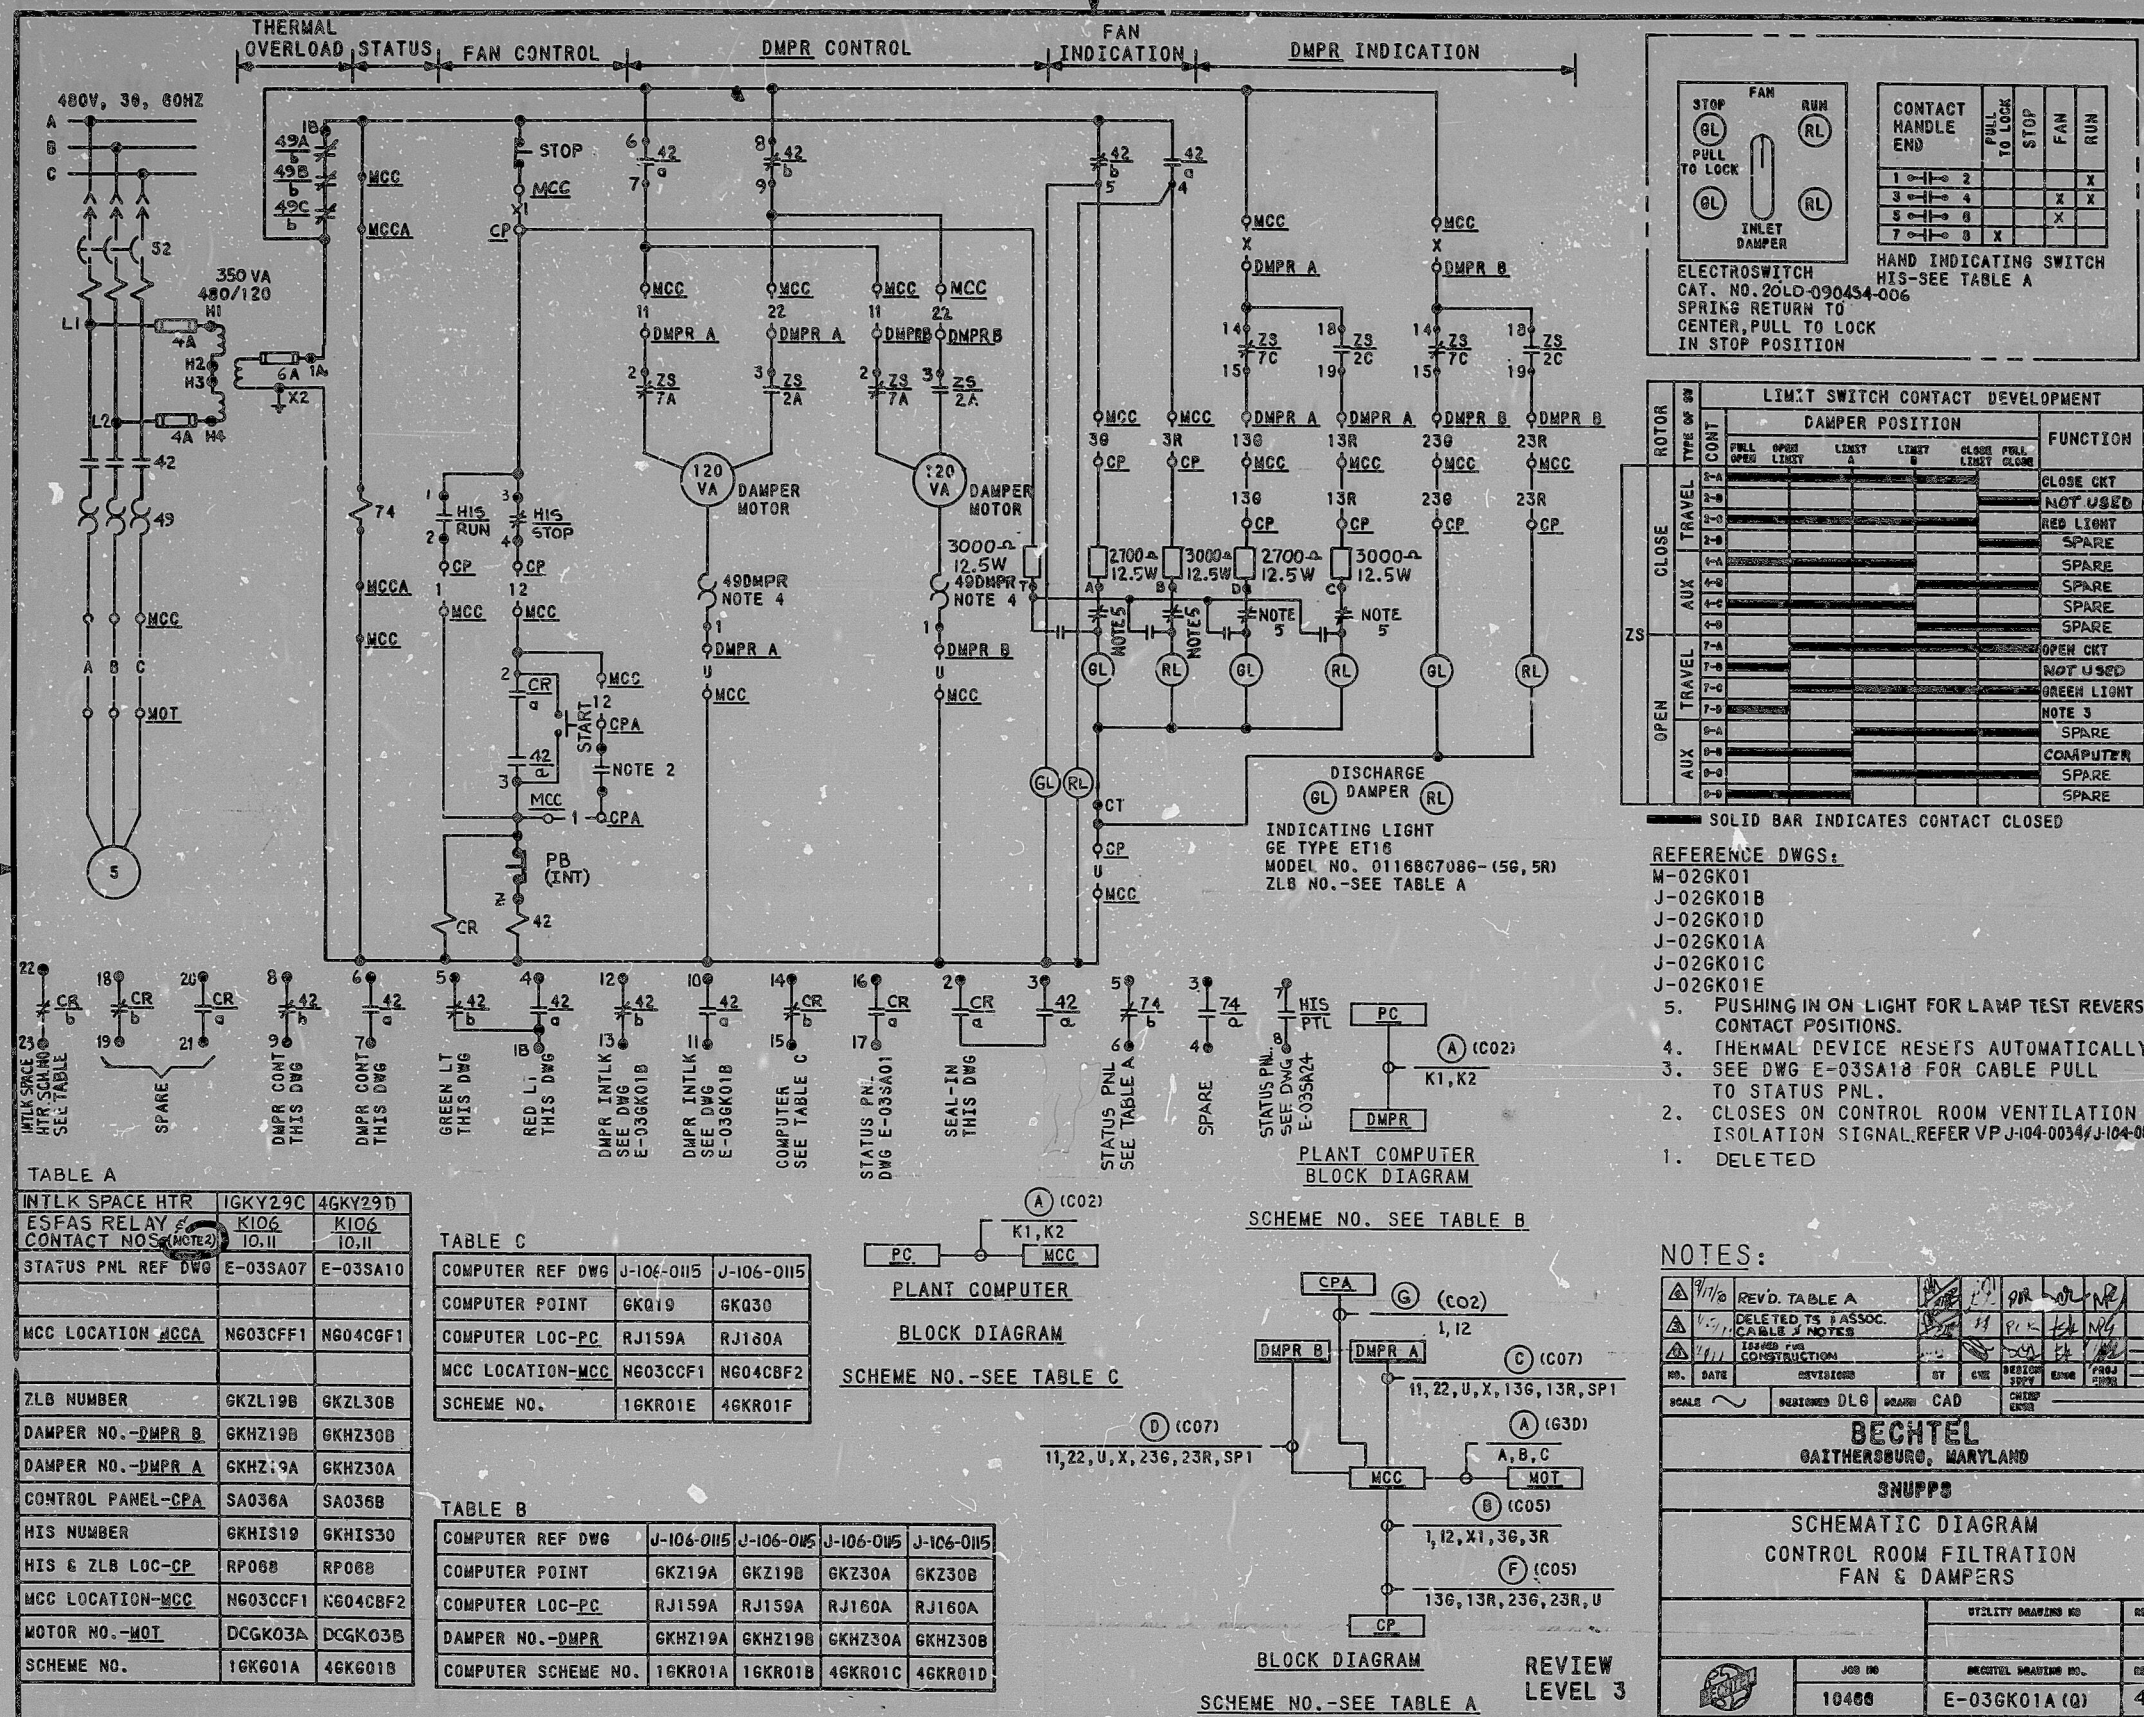

RIDS PDR

8104130267

