


This drawing and the design it covers is the property of the Utilities which are participating in the SNUPPS Project. It is loaned on the borrower's express agreement that it will not be reproduced, copied, loaned, exhibited, or used except in the limited way and private use permitted by written consent given by the SNUPPS Utilities to the borrower.

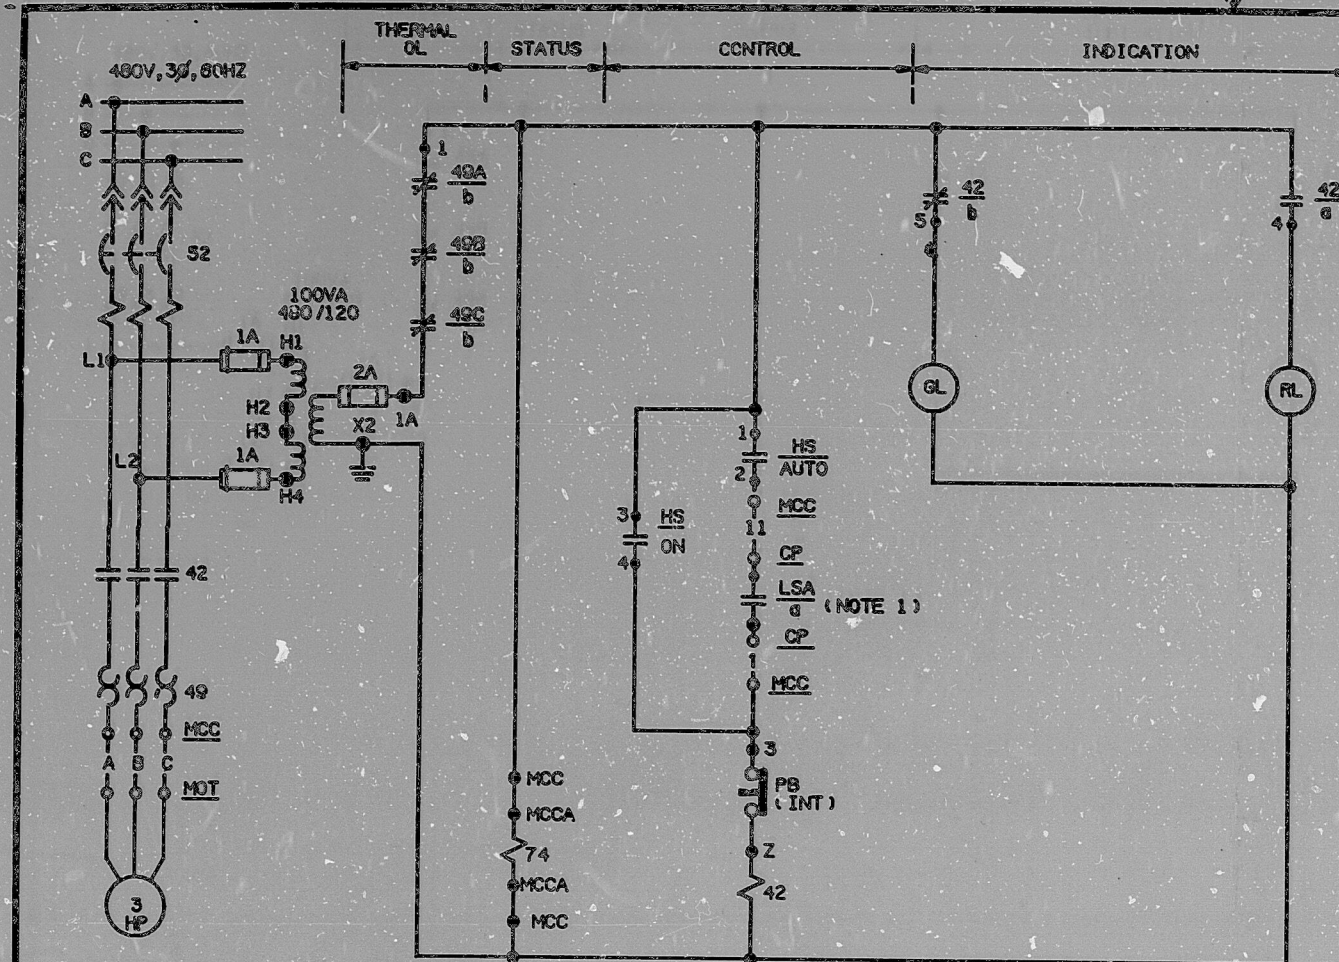

CONTACT	POSITION		
	ON	OFF	AUTO
1-2			X
3-4	X		
5-6	X	X	
7-8		X	

SPARE

HAND SWITCH
HS-SEE TABLE

REFERENCE DWG:
10488-E-03KJ018
10488-E-03KJ038
V.P. - (later)


VOID

1. LSA CONTACT CLOSING WHEN DIESEL RUNS. SEE DWG E-03KJ018, E-03KJ038

NOTES:

TERA
APERTURE
CARD

HS ANNUNCIATOR DWG	E-03KJ02	E-03KJ04
74/b STATUS DWG	LATER	LATER
HS STATUS DWG	LATER	LATER
HS NUMBER	KJHS88	KJHS188
CP LOCATION	KJ121	KJ122
MCCA LOCATION	NG03DDF1	NG04DDF1
MCC LOCATION	NG03DDF2	NG04DDF2
MOT NUMBER/LOCATION	DKJ02A	DKJ02B
DIESEL GENERATOR	KKJ01A	KKJ01B
SCHEME NO.	1KJG18A	4KJG18A

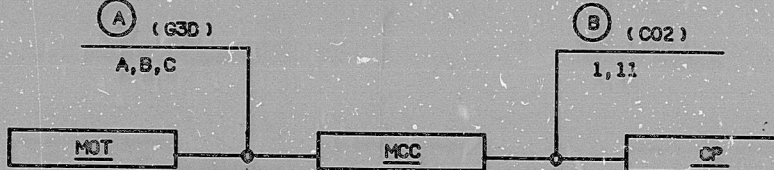

BLOCK DIAGRAM
SCHEME NO. SEE TABLE

REVIEW LEVEL 1

NO.	DATE	REVISION	BY	CHKD	DATE	CHKD	DATE
1							
2							
3							
4							
5							
6							
7							
8							
9							
10							

BECHTEL
GAITHERSBURG, MARYLAND

SNUPPS

SCHEMATIC DIAGRAM
CRANKCASE VACUUM PUMP

UTILITY DRAWING NO. REV

JOB NO. 10488 BECHTEL DRAWING NO. E-03KJ18 (Q) 0

DRAWING APPLICABLE TO UNITS 1 2 3 4 5 6 7 8

RIDS - 2DR

8104130557

