



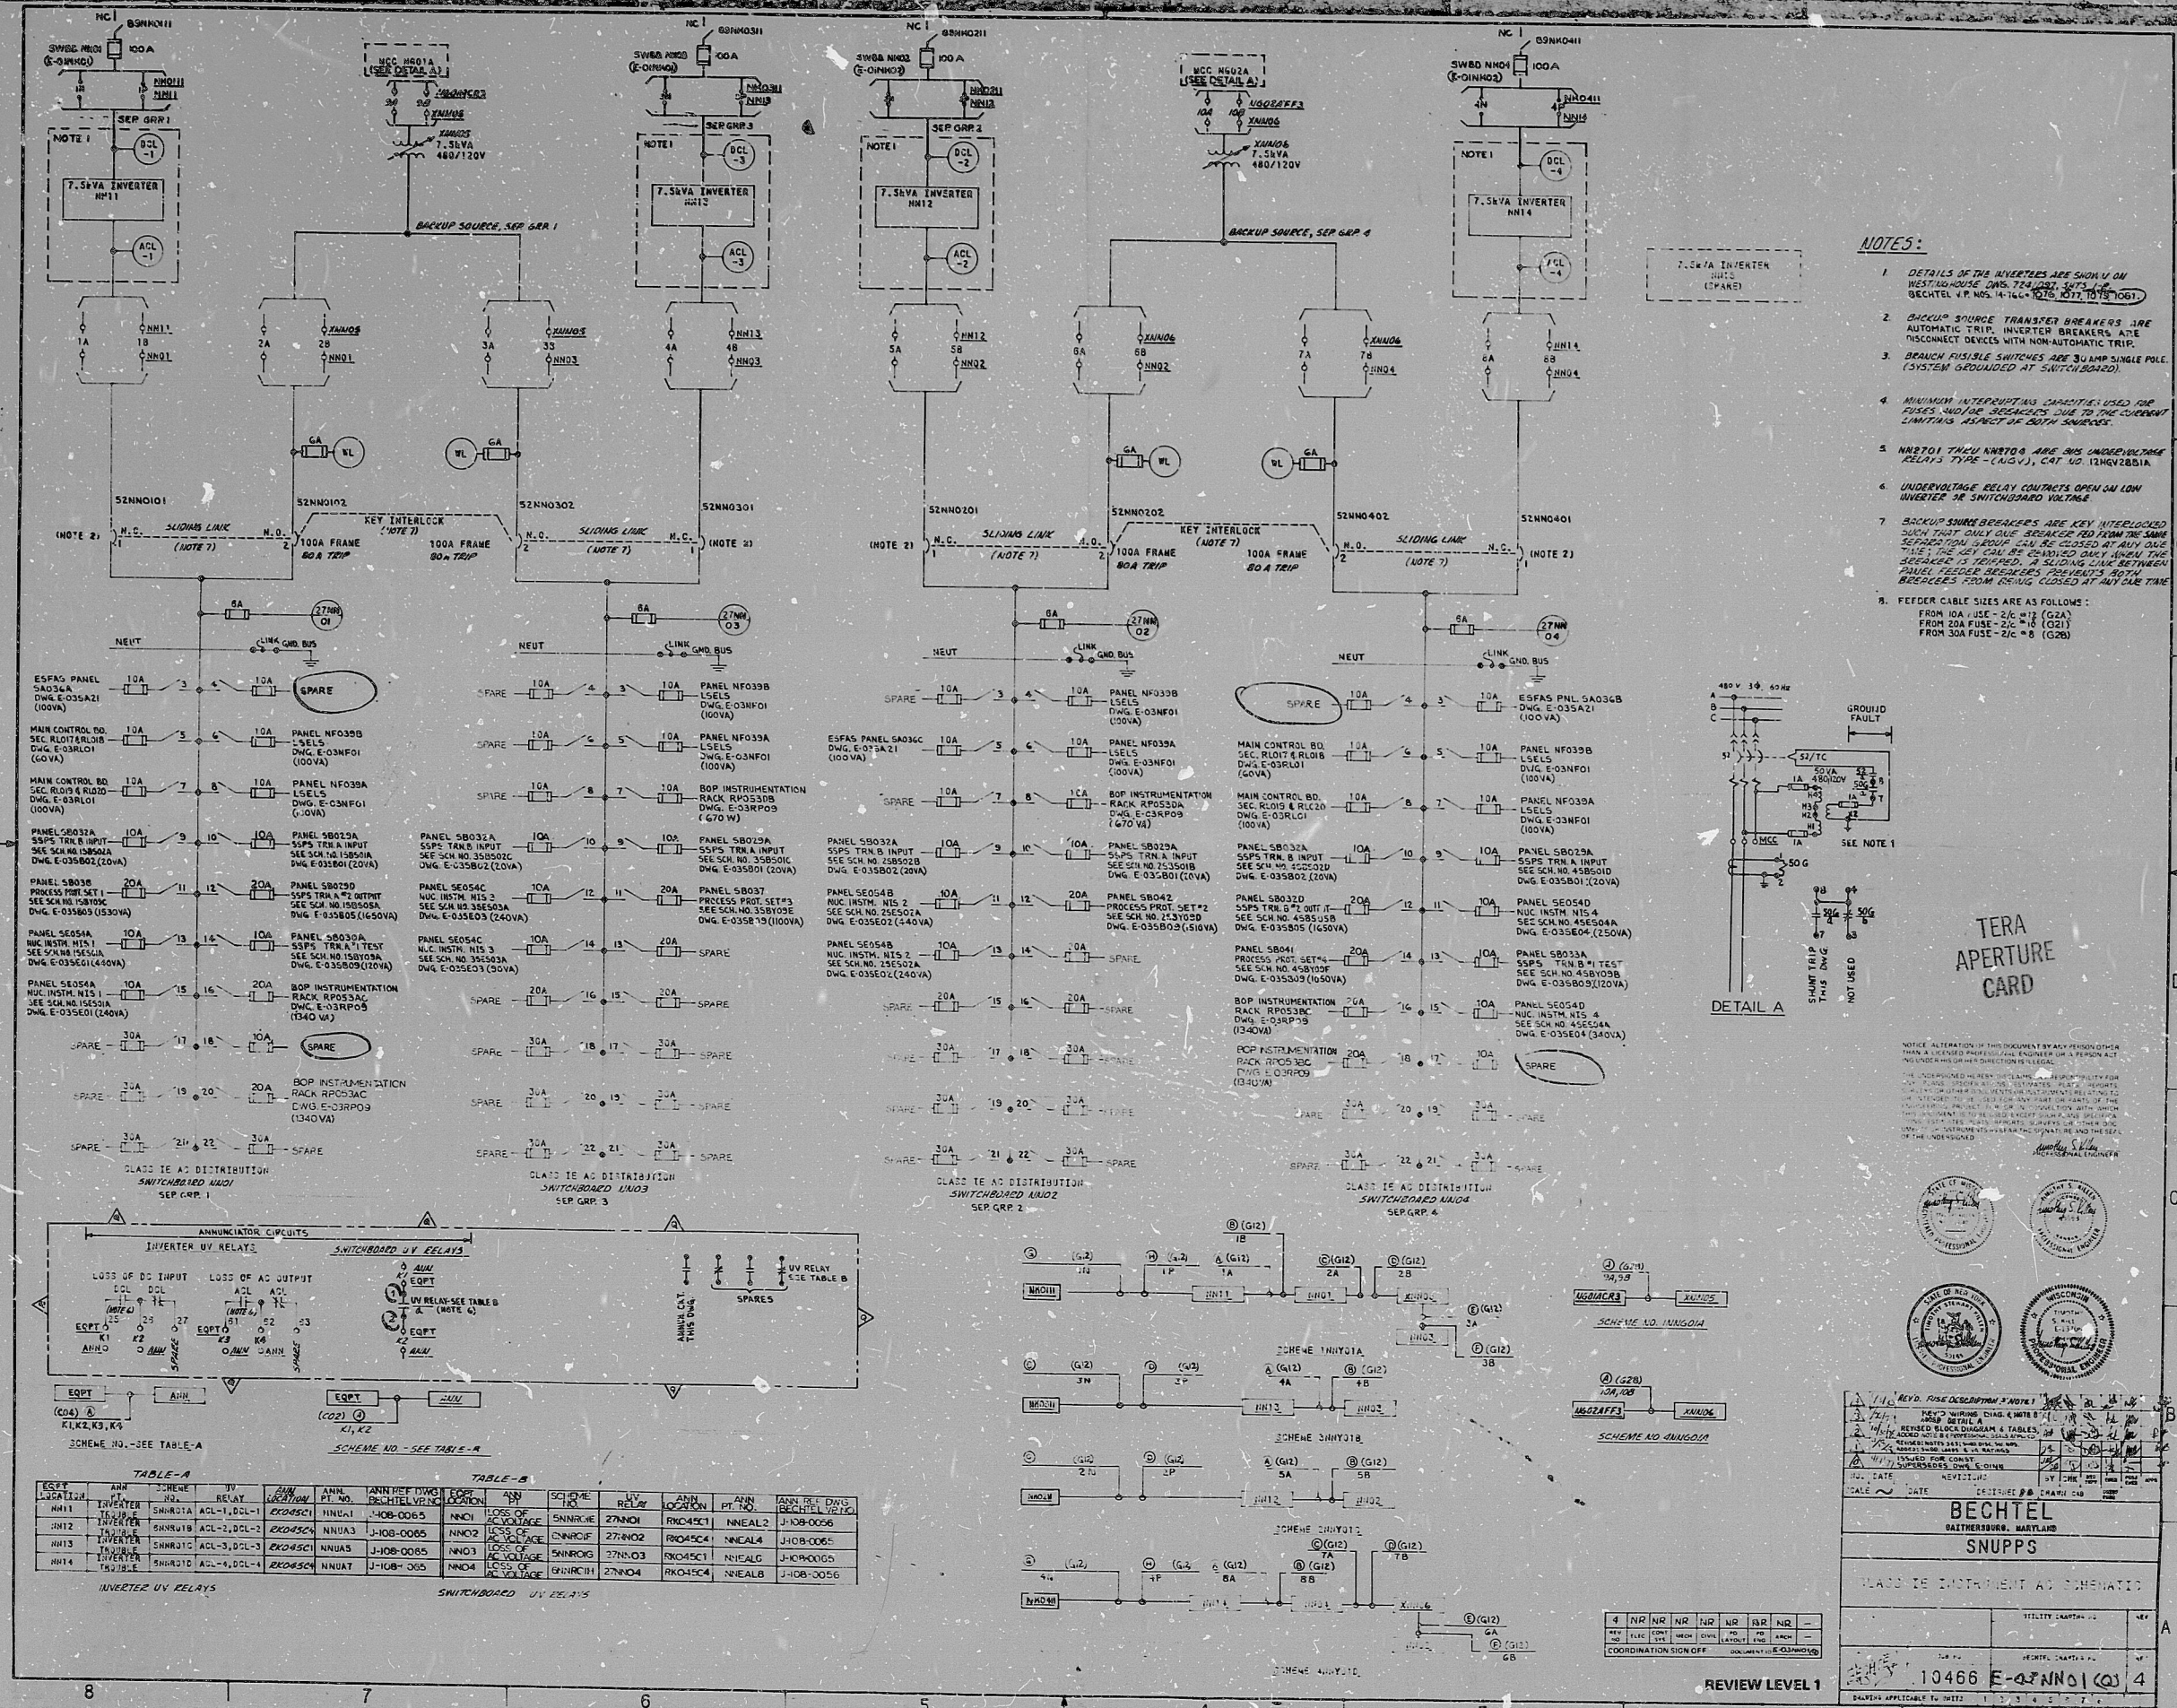


- NOTES:
 2. BACKUP SOURCE TRANSFER BREAKERS ARE AUTOMATIC TRIP. INVERTER BREAKERS ARE DISCONNECT DEVICES WITH NON-AUTOMATIC TRIP.
 3. BRANCH FUSIBLE SWITCHES ARE 30 AMP SINGLE POLE (SYSTEM EQUIPPED AT SWITCHBOARD).
 4. MINIMUM INTERRUPTING CAPACITY USED FOR FUSES AND/OR BREAKERS DUE TO THE CURRENT LIMITING ASPECT OF BOTH SOURCES.
 6. UNDERVOLTAGE RELAY CONTACTS OPEN ON LOW INVERTER OR SWITCHBOARD VOLTAGE.
 7. BACKUP SOURCE BREAKERS ARE KEY INTERLOCKED SUCH THAT ONLY ONE BREAKER FROM THE SAME SOURCE GROUP CAN BE CLOSED AT ANY ONE TIME. THE KEY CAN BE CHANGED ONLY WHEN THE BREAKER IS TRIPPED. A SLIDING LINK BETWEEN PANEL FEEDER BREAKERS PREVENTS BOTH BREAKERS FROM BEING CLOSED AT ANY ONE TIME.
 8. FEEDER CABLE SIZES ARE AS FOLLOWS:

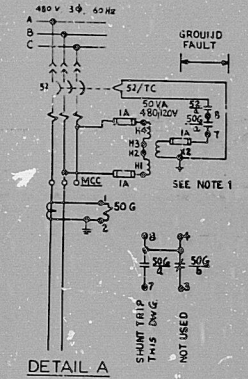

TERA APERTURE CARD

NOTICE: ALTERATION OF THIS DOCUMENT BY ANY PERSON OTHER THAN A LICENSED PROFESSIONAL ENGINEER IS A VIOLATION OF THE PROFESSIONAL ENGINEERING ACT AND IS ILLEGAL.

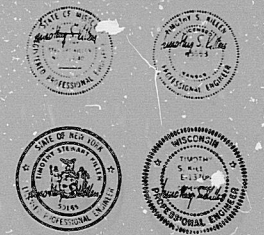

REVISIONS	
REVIEW LEVEL 1	
10466 E-03NN01 (2) 4	


30X

17"

RIDS-PDR

8104130631

