


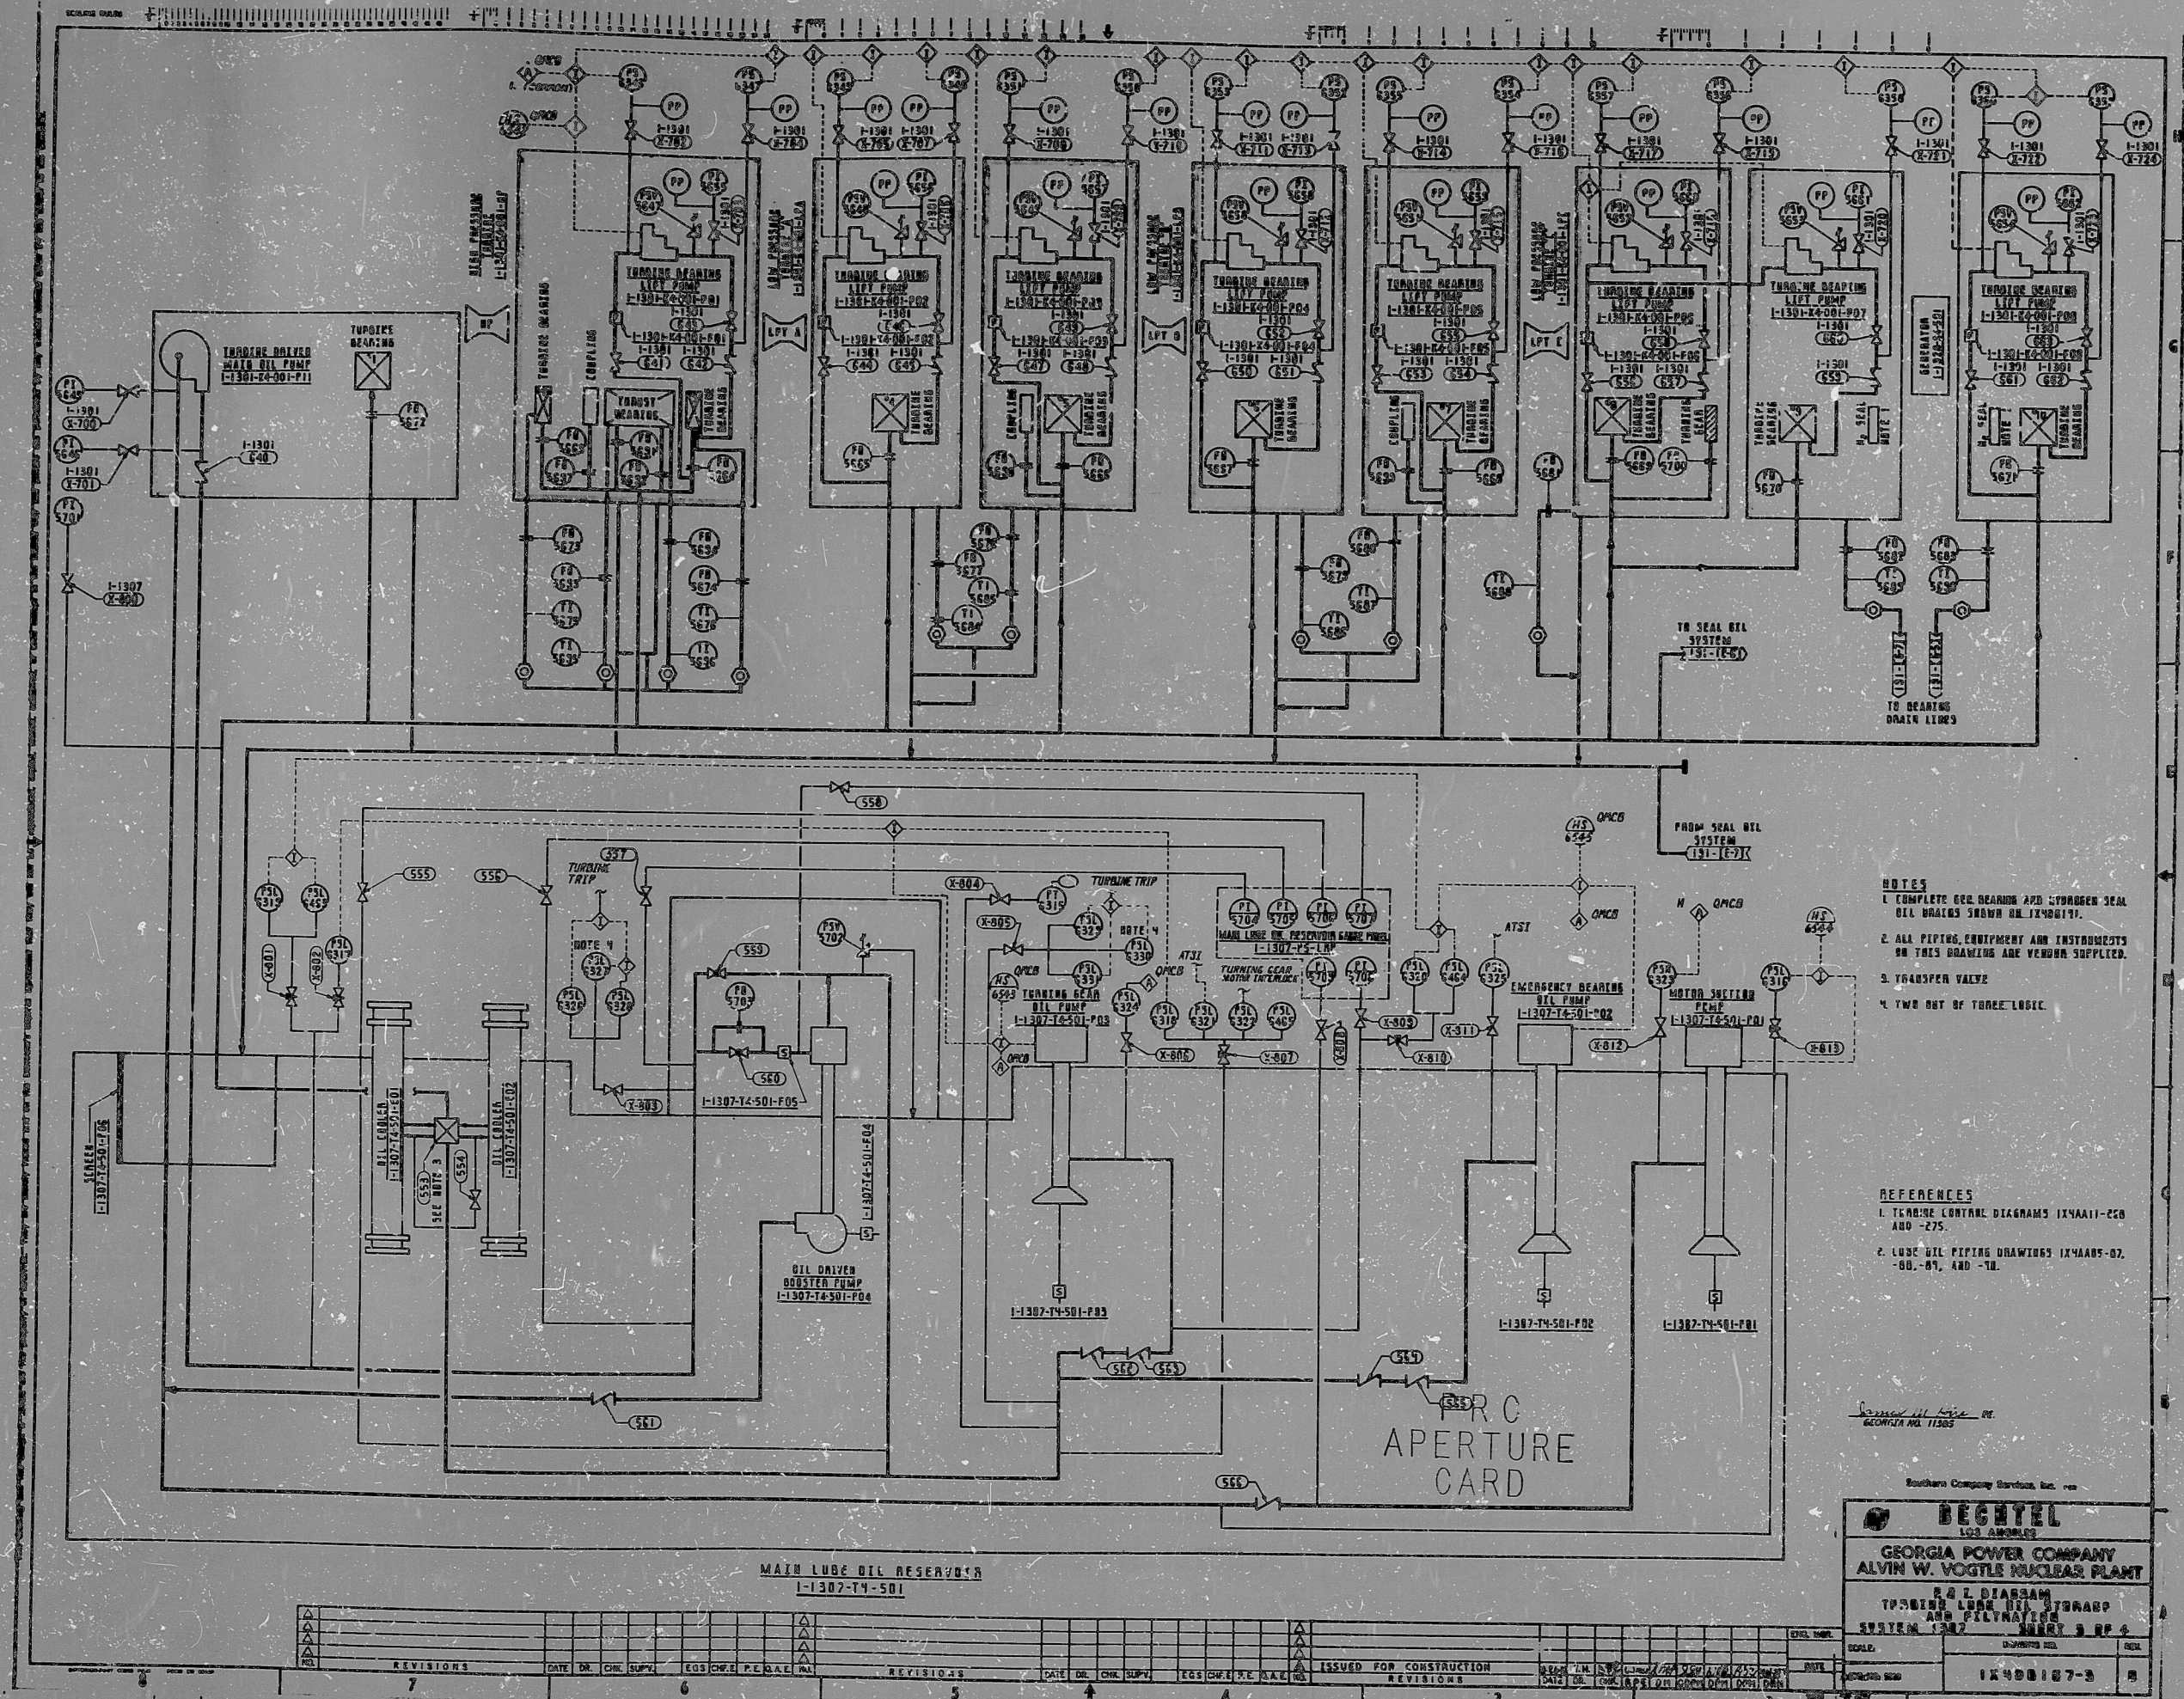

- NOTES**
 2. ALL PIPING, CONTROLS AND INSTRUMENTS ON THIS DRAWING ARE VENDOR SUPPLIED.
 4. TWO OUT OF THREE LOGIC

- REFERENCES**


BECHTEL
 LOS ANGELES
 GEORGIA POWER COMPANY
 ALVIN W. VOGTLE NUCLEAR PLANT
 P & I DIAGRAM
 SHEET 3 OF 4
 12400187-3

Δ	
---	--	--	

RIDS

830926 0466

