

34

22"

17"

11"

8.5"



8.5"

11"

17"

22"

34

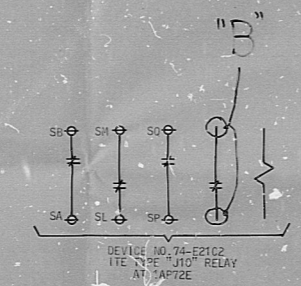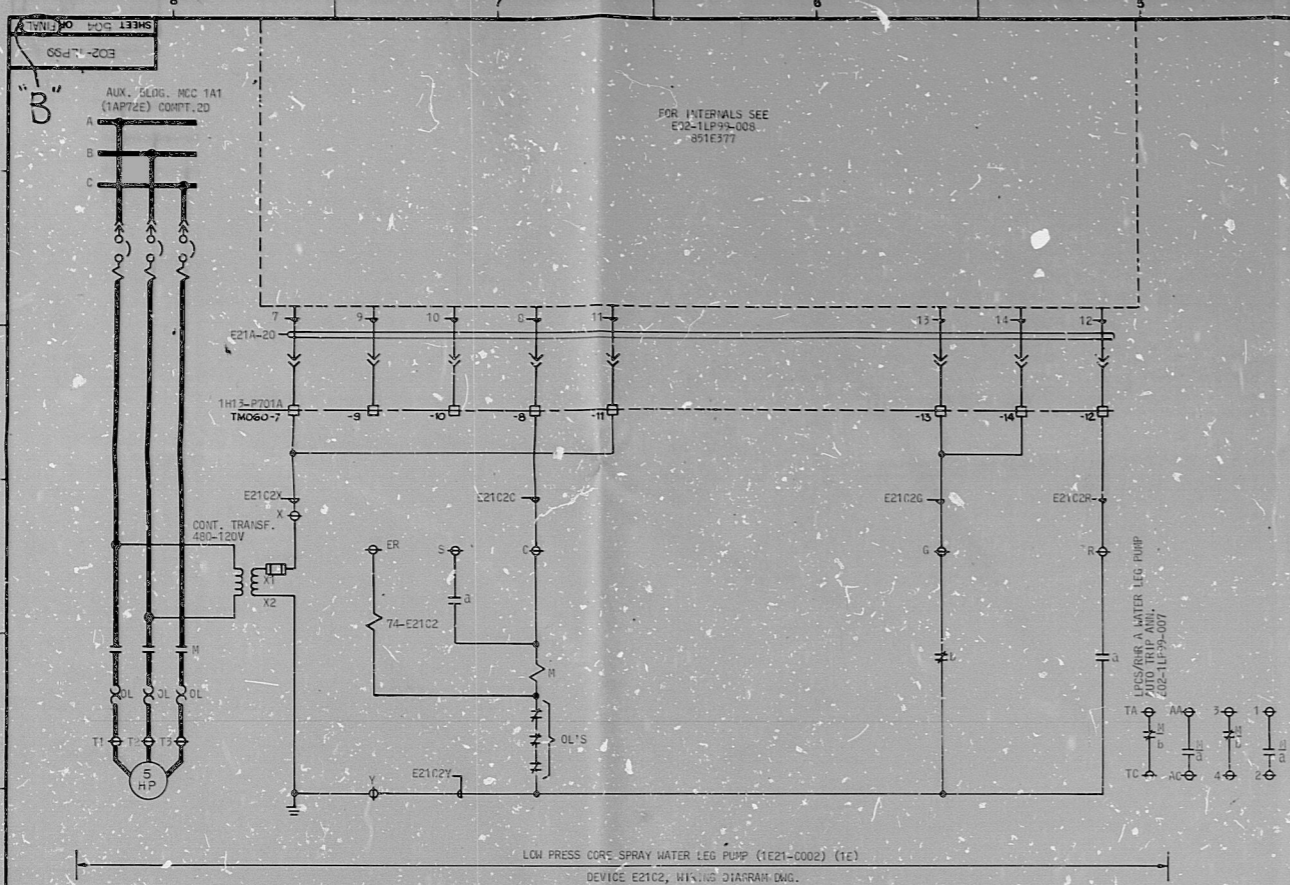

PRO APERTURE CARD

DRAWING RELEASE RECORD					DRAWING RELEASE RECORD								
REV.	DATE REL.	PREPARED	REVIEWED	APPROVED	PURPOSE	FILM	REV.	DATE REL.	PREPARED	REVIEWED	APPROVED	PURPOSE	FILM
1	3-31-81				RELEASED FOR CONSTRUCTION, SPEC. K-2999							REVISED FOR CONSTRUCTION, SPEC. NO. K-2999	
2													
3													



SCALE: SCHEMATIC DIAGRAM

PROJECT NUMBER: 4976

CLINTON POWER STATION UNIT 1
ILLINOIS POWER COMPANY
CLINTON, ILLINOIS

SARGENT & LUNDY
ENGINEERS
CHICAGO

DRAWING NO. E02-1LP99
SHEET 504 OF 510

34

22"

17"

11"

8.5"

8.5"

11"

17"

22"

34

RIDS

8219120387

