


NOTES: SAME AS SHT 358

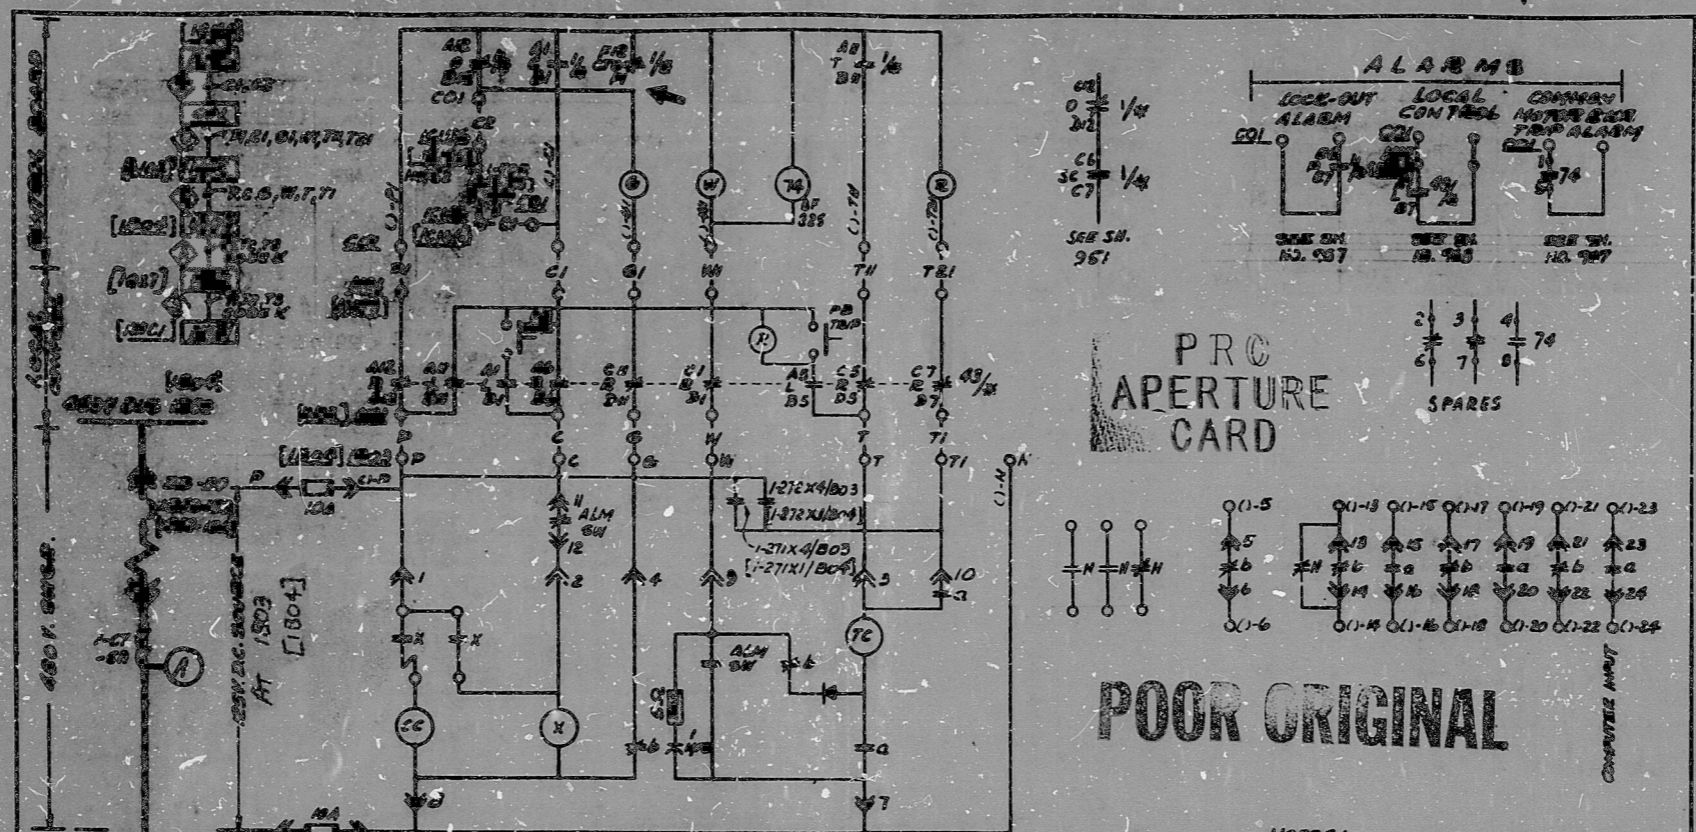

PRC APERTURE CARD

POOR ORIGINAL

NOTES:
 1) 15-1818 (WIC) (SEE SH 60, DIV. 1, 1020)
 2) 202 W DW 102 163 24-12
 3) 44-102 (WIC) (SEE SH 60, DIV. 1, 1020)

APPROVED
 BY: P. B. B. DATE: 3-8-65
 WESTINGHOUSE
 PWRPD

| | | | | | | | | | | |
|--|-------|--------------|---|---|---|---|---|---|---|---|
| 21183 | PB 31 | E24200405111 | | | | | | | | |
| 11 | 10 | 9 | 8 | 7 | 6 | 5 | 4 | 3 | 2 | 1 |
| WESTINGHOUSE ELECTRIC CORPORATION SAN FRANCISCO WESTINGHOUSE ELECTRIC CORPORATION ATOMIC POWER DIVISION WISCONSIN NUCLEAR POWER COMPANY POINT BEACH NUCLEAR PLANT UNIT 1 ELEMENTARY WIRING DIAG. (COMPONENT FANS BRN) 499B466 | | | | | | | | | | |

8210190802 2111212

RIDS

82,0190802

