


ANSTEC
APERTURE
CARD

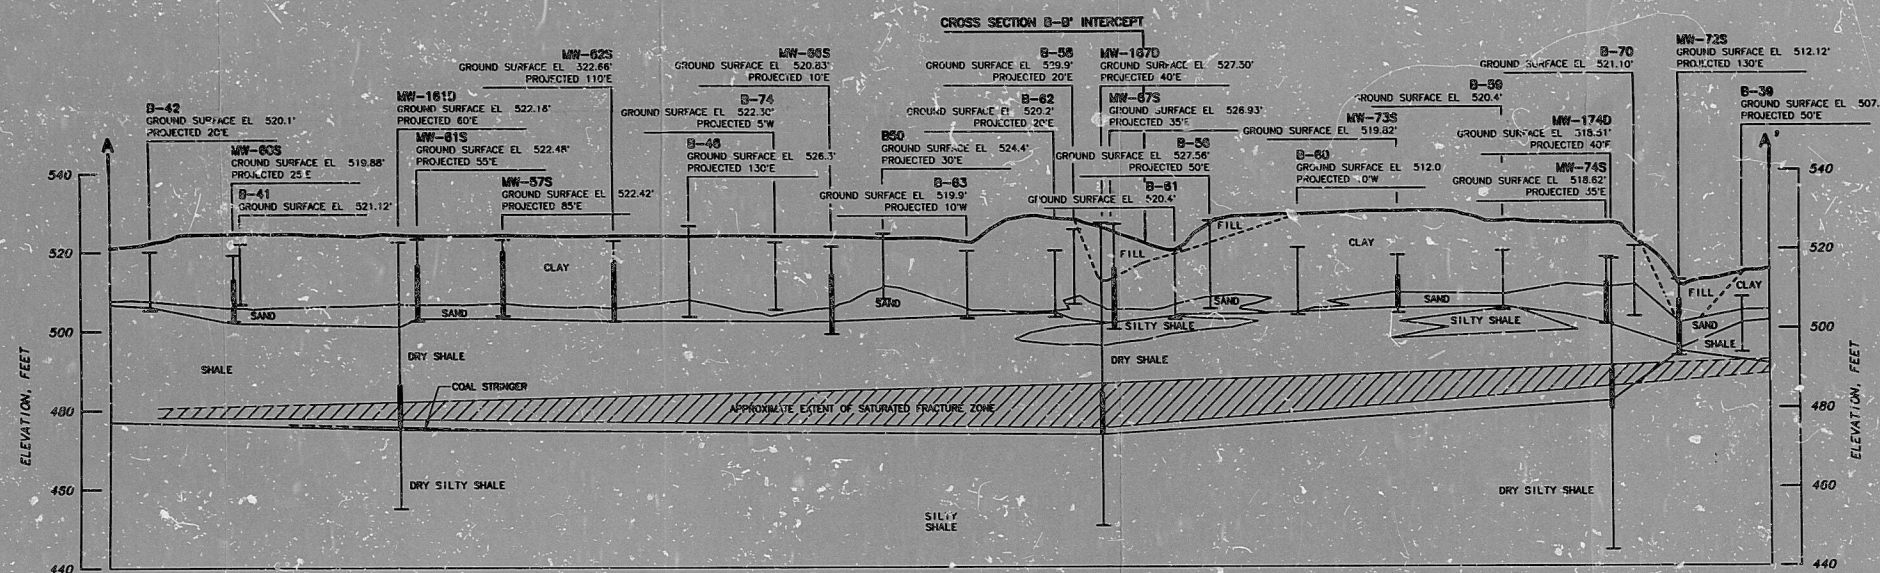

GEOLOGIC CROSS SECTION A-A'
(LOOKING WEST)

- NOTES
1. THIS CROSS SECTION DEPICTS GEOLOGIC CONDITIONS AT SPECIFIC LOCATIONS SHOWN BASED UPON OBSERVATIONS OF MATERIALS ENCOUNTERED. GEOLOGIC STRATA AT OTHER LOCATIONS MAY DIFFER FROM CONDITIONS OCCURRING AT THESE SITES.
 2. THIS SECTION LINE EXTENDS ALONG THE EASTERN PROPERTY BOUNDARY.

HORIZONTAL SCALE - FEET
0 100 200
VERTICAL SCALE - FEET
0 20 40
VERTICAL EXAGGERATION = 5X

9410260311

REVISION	DATE	DESCRIPTION
GEOLOGIC CROSS SECTIONS A-A'		
FANSTEEL, INC. MUSKOGEE, OKLAHOMA		
PREPARED FOR KIRKPATRICK & LOCKHART PITTSBURGH, PENNSYLVANIA		
APPROVED	DATE	
DRAWN	DATE	
DRAWING NUMBER 0111-E435		Earth Sciences Consultants, Inc.

9410260311

* 9410210240
PDR RIDS

9410260311

