


PARTIAL SEC. SRP-1

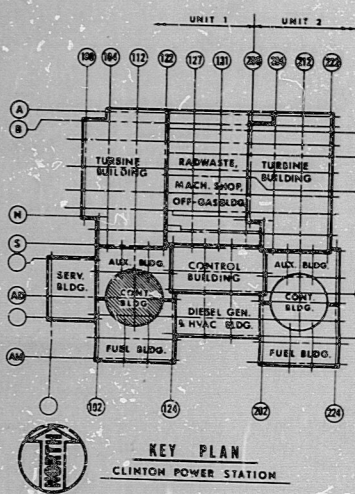

NOTES
 1. FOR GENERAL NOTES, SYMBOLS & REFERENCE DWGS, SEE S.I. DWG. E01-1000. ALL SHTS.

REFERENCE DRAWINGS
 E01-1000 CABLE ROUTING - KEY PLAN
 PRO APERTURE GARD


NUCLEAR SAFETY RELATED EQUIPMENT IS SHOWN ON THIS DRAWING.
 (FOR SAFETY CLASSIFICATION, SEE EQUIPMENT, VALVE, OR INSTRUMENT LISTS.)

CABLE TRAY ROUTING
 CONTAINMENT BUILDING - EL. 789'-1"
 CLINTON POWER STATION - UNIT 1
 ILLINOIS POWER COMPANY
 CLINTON, ILLINOIS

SARGENT & LUNDY
 ENGINEERS
 CHICAGO

DRAWING NO. E27-1003-000-CPR-F
 REV. SHEET OF

DRAWING RELEASE RECORD				DRAWING RELEASE RECORD			
REV.	DATE RECD.	PREPARED	REVIEWED	APPR. CD.	PURPOSE	FILM	APPROVED
A	3-23-79	John P. Kelly	Richard J. Kelly		RELEASED FOR CONSTRUCTION (EPCO K-2999)		
B	5-21-79	John P. Kelly	Richard J. Kelly		TRAYS REVISED		
C	7-21-80	John P. Kelly	Richard J. Kelly		ADDED LADDER RACK		
D	10-17-80	John P. Kelly	Richard J. Kelly		REVISED SECTIONS ON SELECT PENETRATIONS TO MATCH CABLE TRAY		
E	4-6-81	John P. Kelly	Richard J. Kelly		REVISED FOR ROUTING PER PCR 5401		
F	6-18-81	John P. Kelly	Richard J. Kelly		DELETED AND REVISED TRAYS		

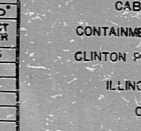

SCALE: 3/4" = 1'-0"
 PROJECT NUMBER: 4996

RIDS

8210210070

