


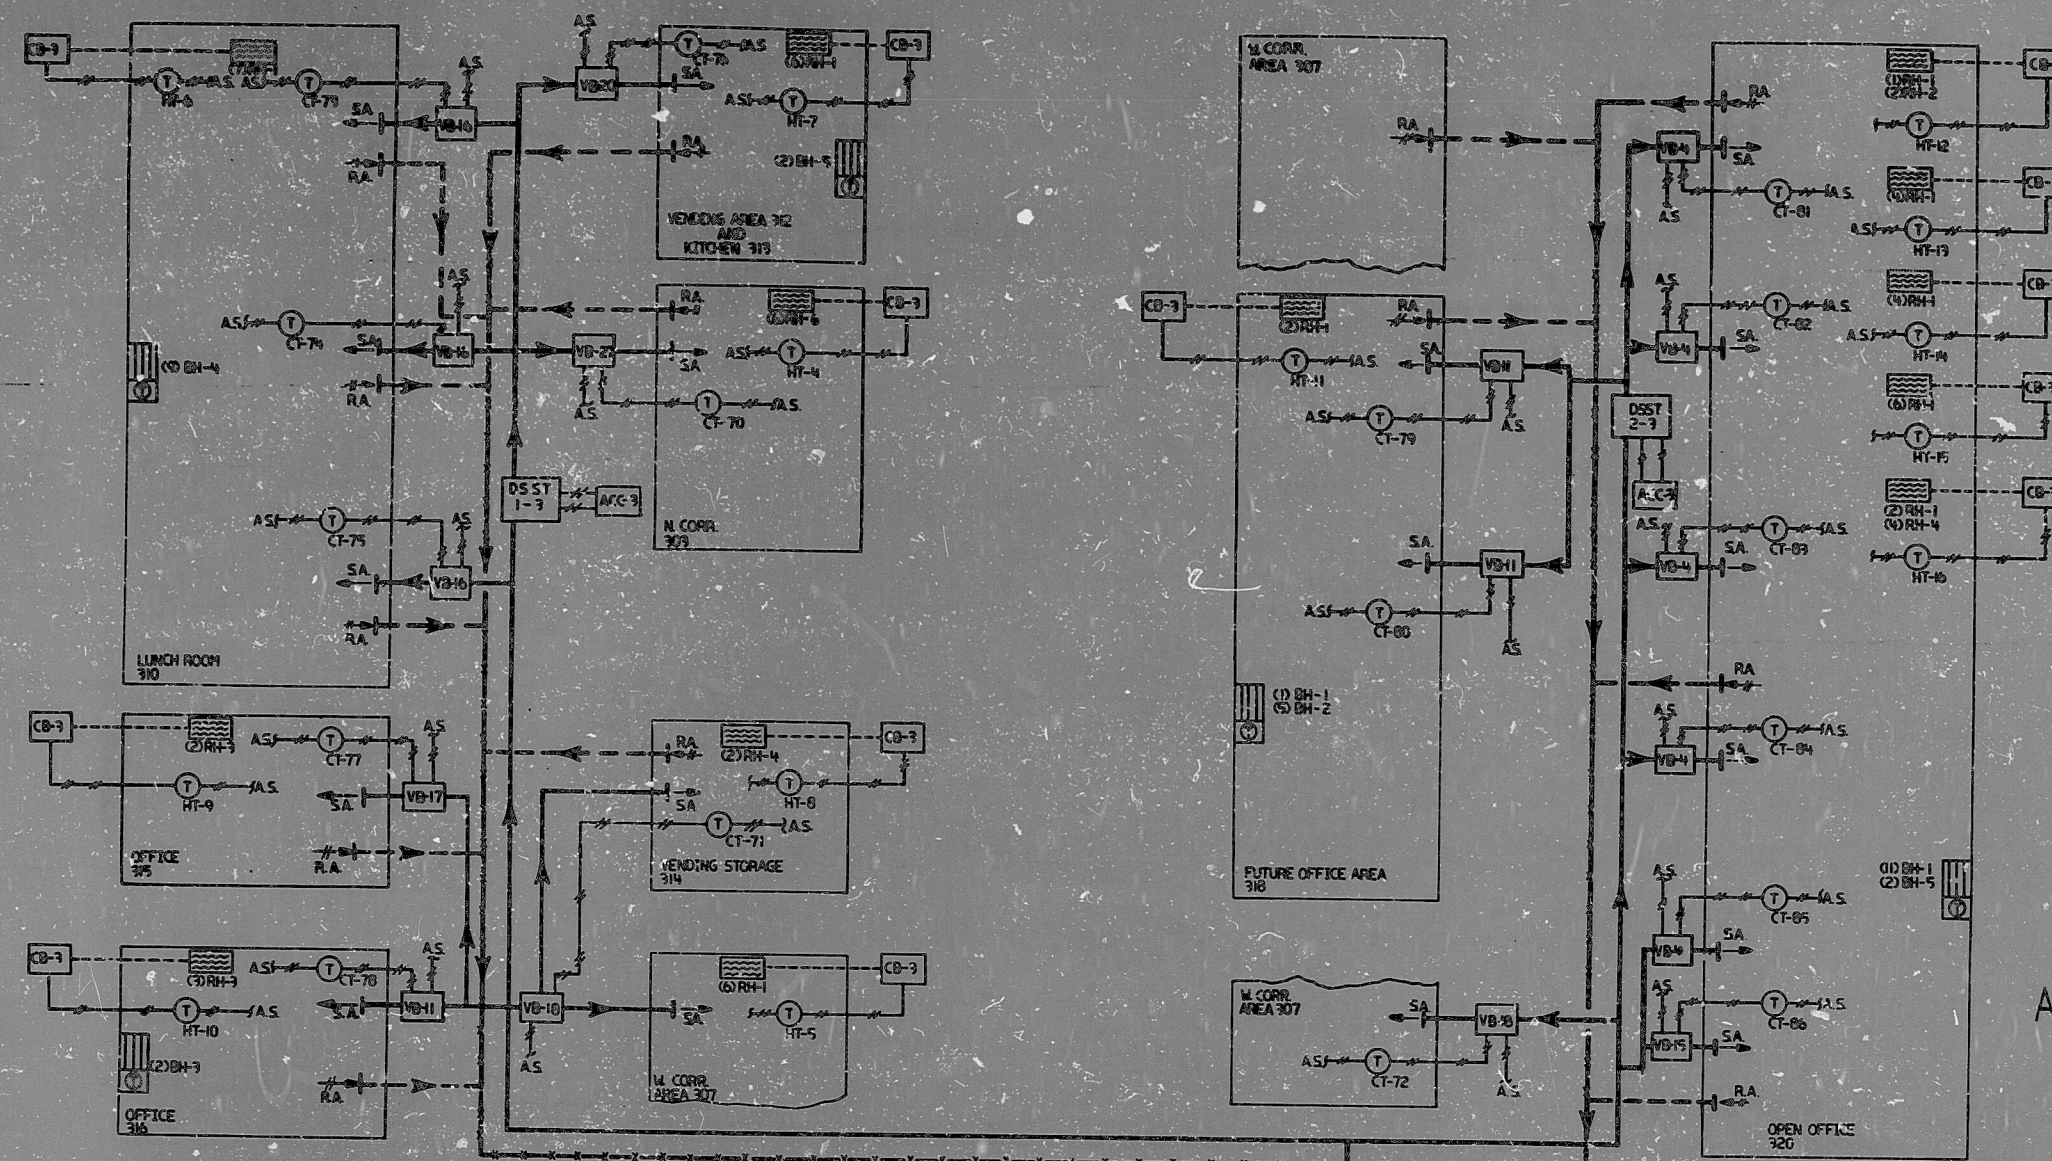


- NOTES:
1. COMPONENT SHOWN DOTTED IS FOR REFERENCE ONLY.
 2. COOLING THERMOSTAT (CT) NUMBERING SEQ.
START CT-70
FINISH CT-80
 3. HEATING THERMOSTAT (HT) NUMBERING SEQ.
START HT-6
FINISH HT-16
 4. REFER TO DRAWING AX40J6011 FOR GENERAL NOTES.

PRO APERTURE CARD

REFERENCES:

1. AX40J6005 3RD FL. PARTIAL PLAN A1-A4.
2. AX40J6006 3RD FL. PARTIAL PLAN A4-A7.
3. AX40J6004 3RD FL. GEN. ARRGT.
4. AX40J6024 3RD FL. GEN. ARRGT.
5. AX40J6004 CHILLED WTR. PAID.

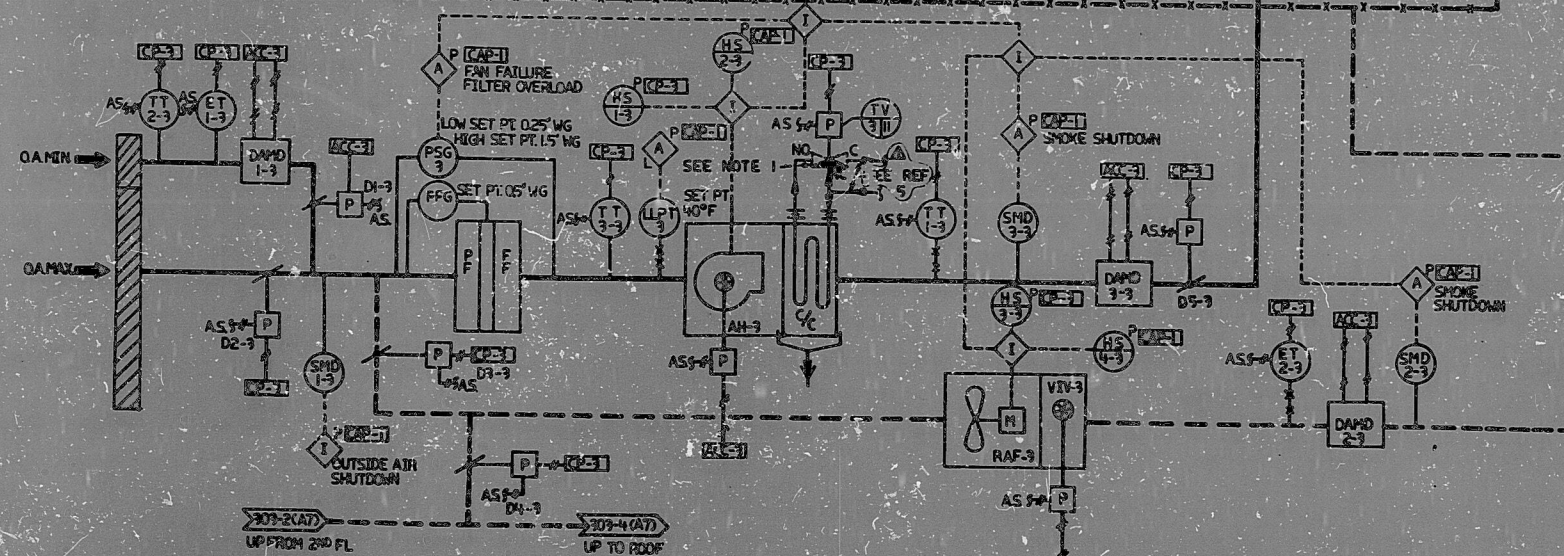

GEORGIA NO. 11173



GEORGIA POWER COMPANY ALVIN W. VASSILAKIS ALPHABETICALLY LISTED THIRD FLOOR, 215	
PROJECT NO. 100-1000	DRAWING NO. 100-1000
SCALE 1/4" = 1'-0"	DATE 10/1/68

RIDS

8309270414

