


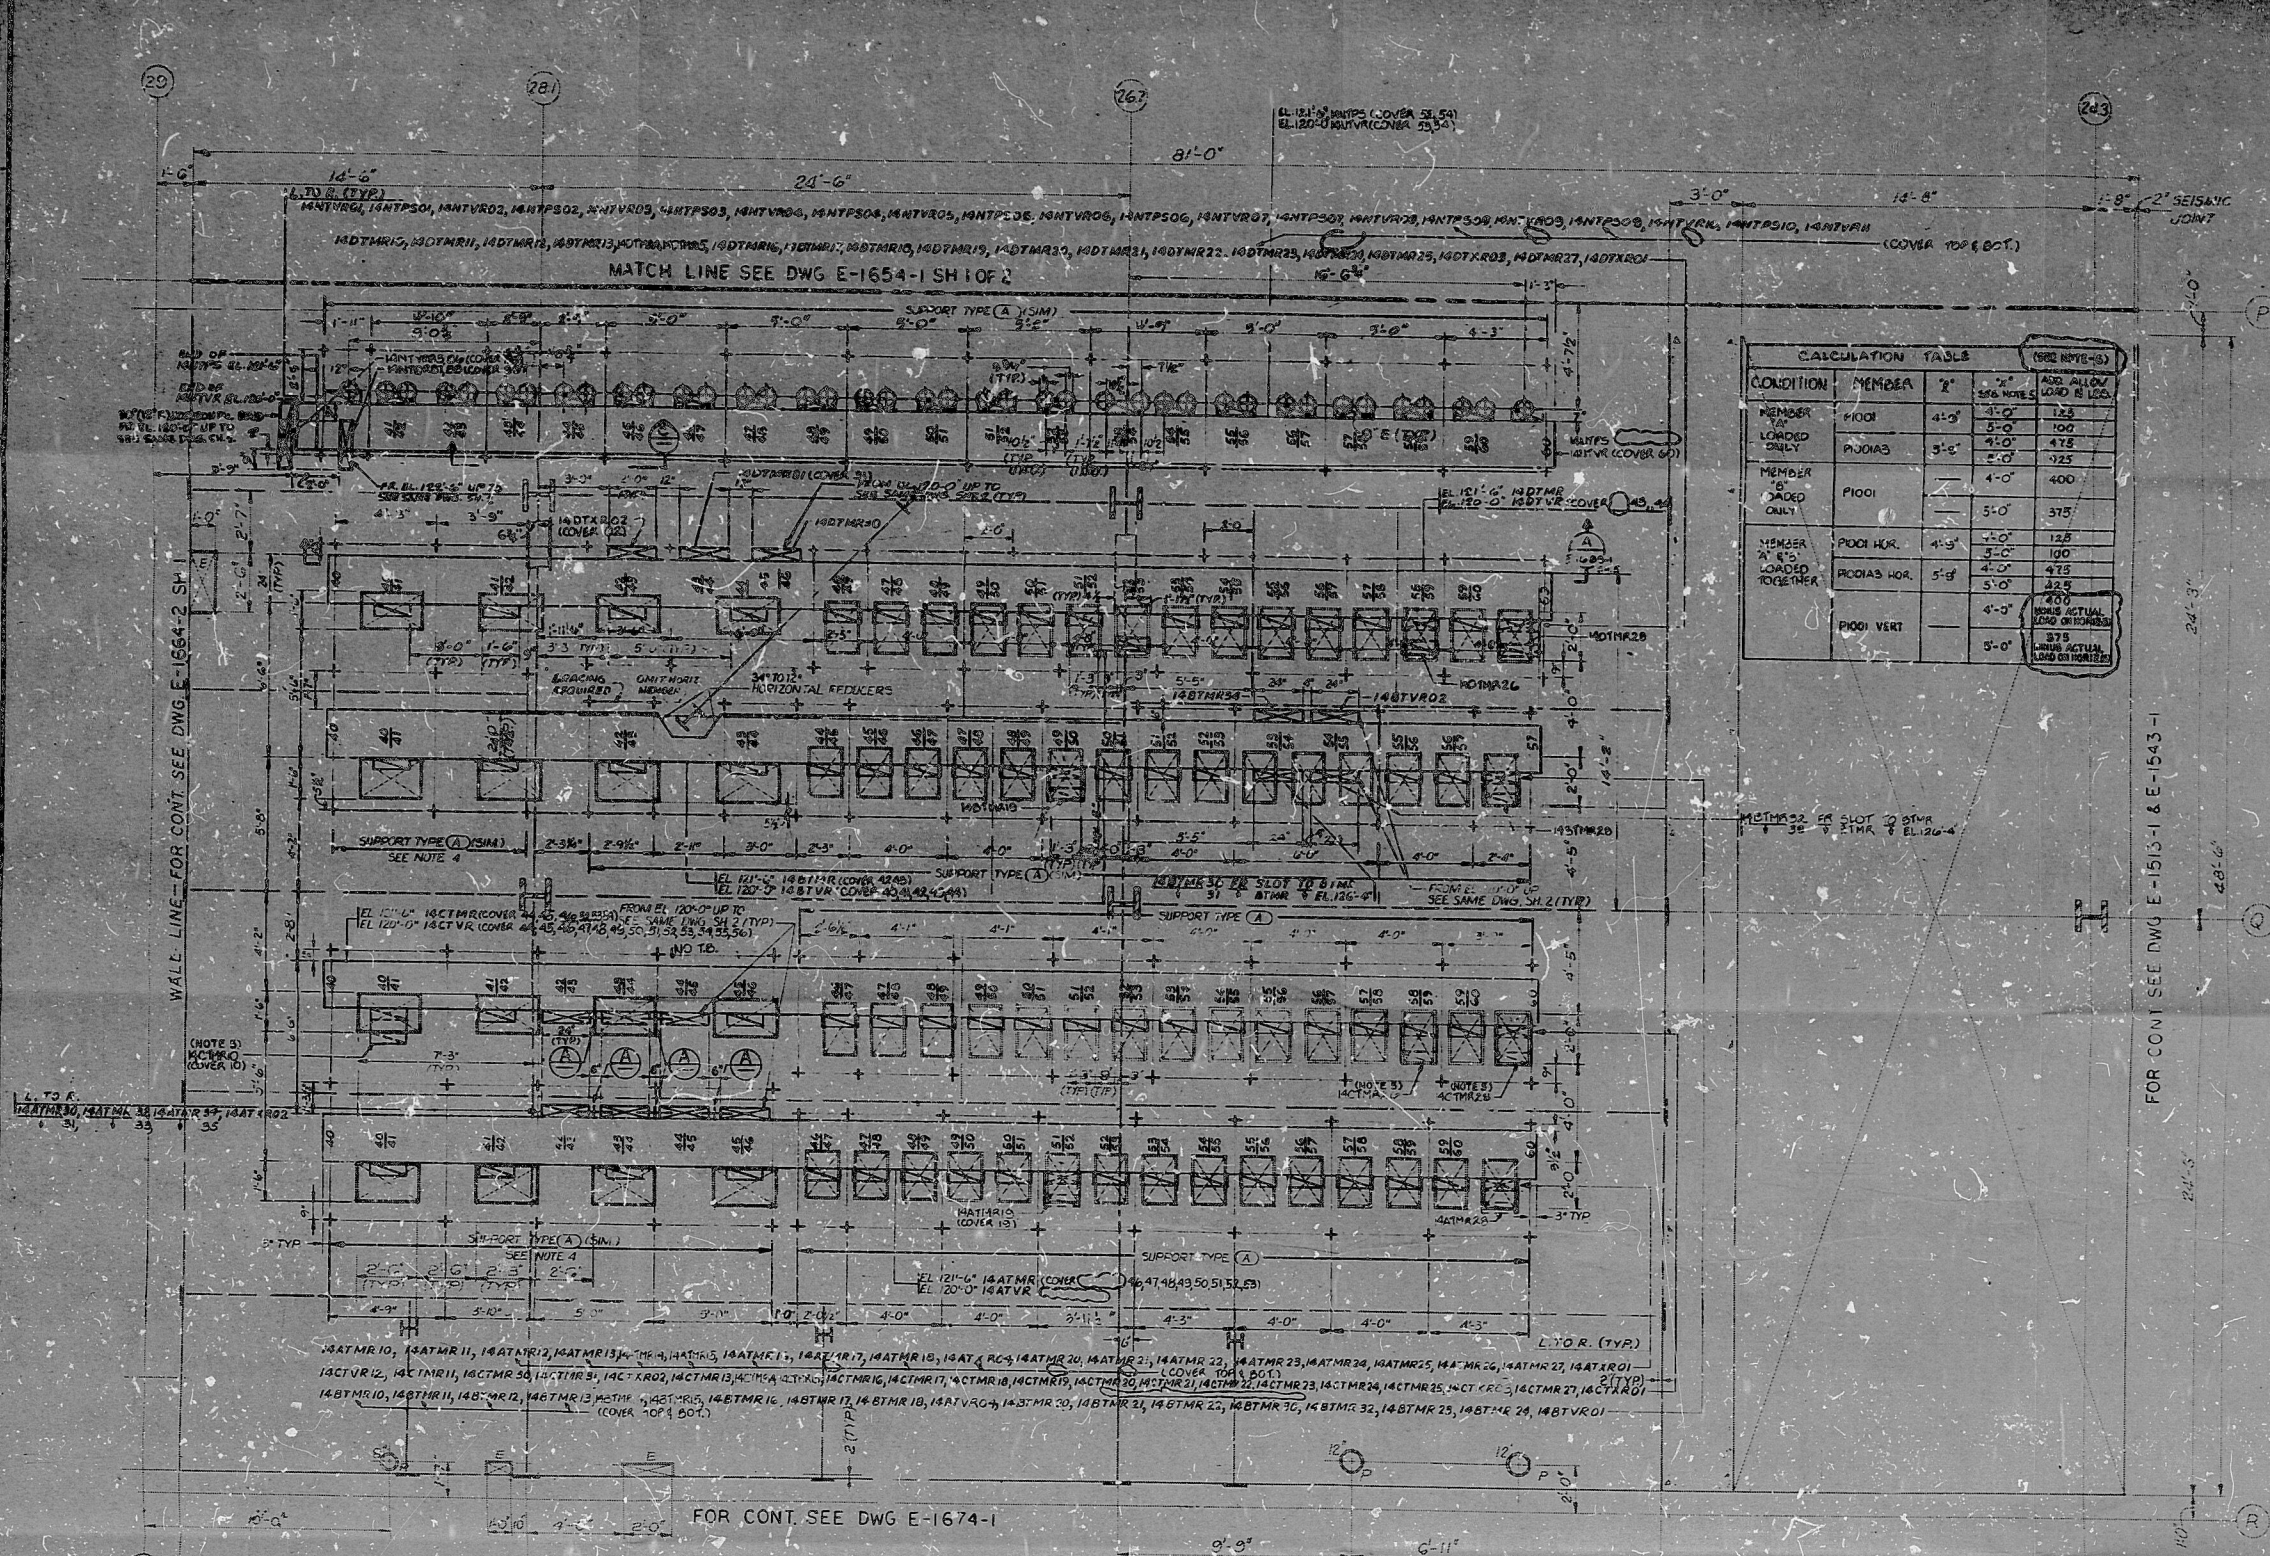


CALCULATION TABLE				

REVISIONS											
NO.	1	2	3	4	5	6	7	8	9	10	11
DATE											
BY											
CHKD.											
APP'D.											

- NOTES:
1. CLASS 1E RACEWAY-TRAY & CORD, ETC., ARE IDENTICAL FOR 12" LISTED DETAILATION BY LISTED A, B, C, D, H, K, Y AND E, IN THE THIRD CHARACTER OF THE RACEWAY NUMBER.
 2. ALL CABLE TRAYS 24" UNLESS OTHERWISE SHOWN.
 3. FOR ELECT. RACEWAY NOTES, SYMBOLS & DETAILS SEE LING E-1406-0.
 4. USE COMBINED MIDDLE VERTICAL MEMBERS FOR THIS SUPPORT.
 5. A 45° OFFSET IN TRAY RISERS MAY BE USED IN ORDER TO FACILITATE CABLE ROUTING THROUGH FLOOR CLACKOUT, FOR TRAYS 14CTMR10, 14CTMR12, 14CTMR20, 14CTMR22, 14CTMR24,14CTMR98, 14CTMR100.
 6. SEE FOR E-820 FOR ATTACHMENT OF FIRE PROTECTION PAPING.

- REFERENCE DRAWING
- C-1524-0 AUX. BLDG.-CONT. AREA, FL. PLAN EL. 117'-6" AREA 26
 - C-1525-0 AUX. BLDG.-CONT. AREA, STRUCTURAL STEEL-FLOOR FRAMING PLAN EL. 117'-0" AREA 5
 - C-1526-0 AUX. BLDG.-CONT. AREA, STRUCTURAL STEEL-FLOOR FRAMING PLAN EL. 117'-0" AREA 6
 - C-1527-0 AUX. BLDG.-CONT. AREA, STRUCTURAL STEEL-FLOOR FRAMING PLAN EL. 117'-0" AREA 7
 - P-9264-0 HVAC AREA DRAWING, AUX. BLDG.-AREA 26, PLAN AT EL. 117'-6" & 124'-0"
 - P-9265-1 PLUMBING & DRAINAGE, AUX. BLDG.-CONT. AREA PLAN AT EL. 117'-0" AREA 26
 - P-9266-1 PLUMBING & DRAINAGE, AUX. BLDG.-CONT. AREA PLAN AT EL. 124'-0" AREA 26

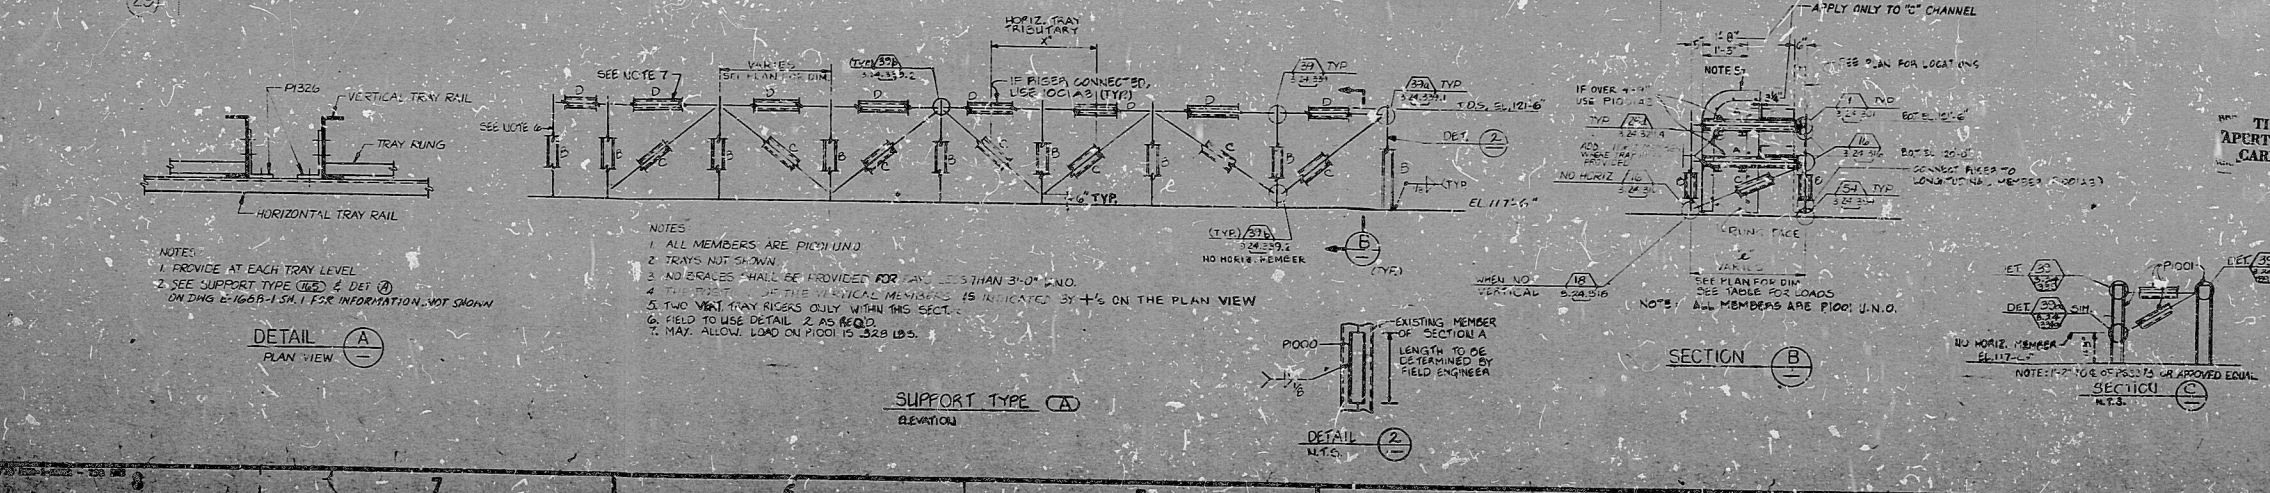

REVISIONS

NO.	1	2	3	4	5	6	7	8	9	10	11
DATE											
BY											
CHKD.											
APP'D.											

BECHTEL
SAN FRANCISCO
PUBLIC SERVICE ELECTRIC AND GAS COMPANY
HOPE CREEK GENERATING STATION
RACEWAY PLAN
AUX. BLDG.-CONTROL AREA 26
PLAN AT EL. 117'-0"
E-1664-1
SH. 1 OF 6

PDR RIDS

85L0070171

