


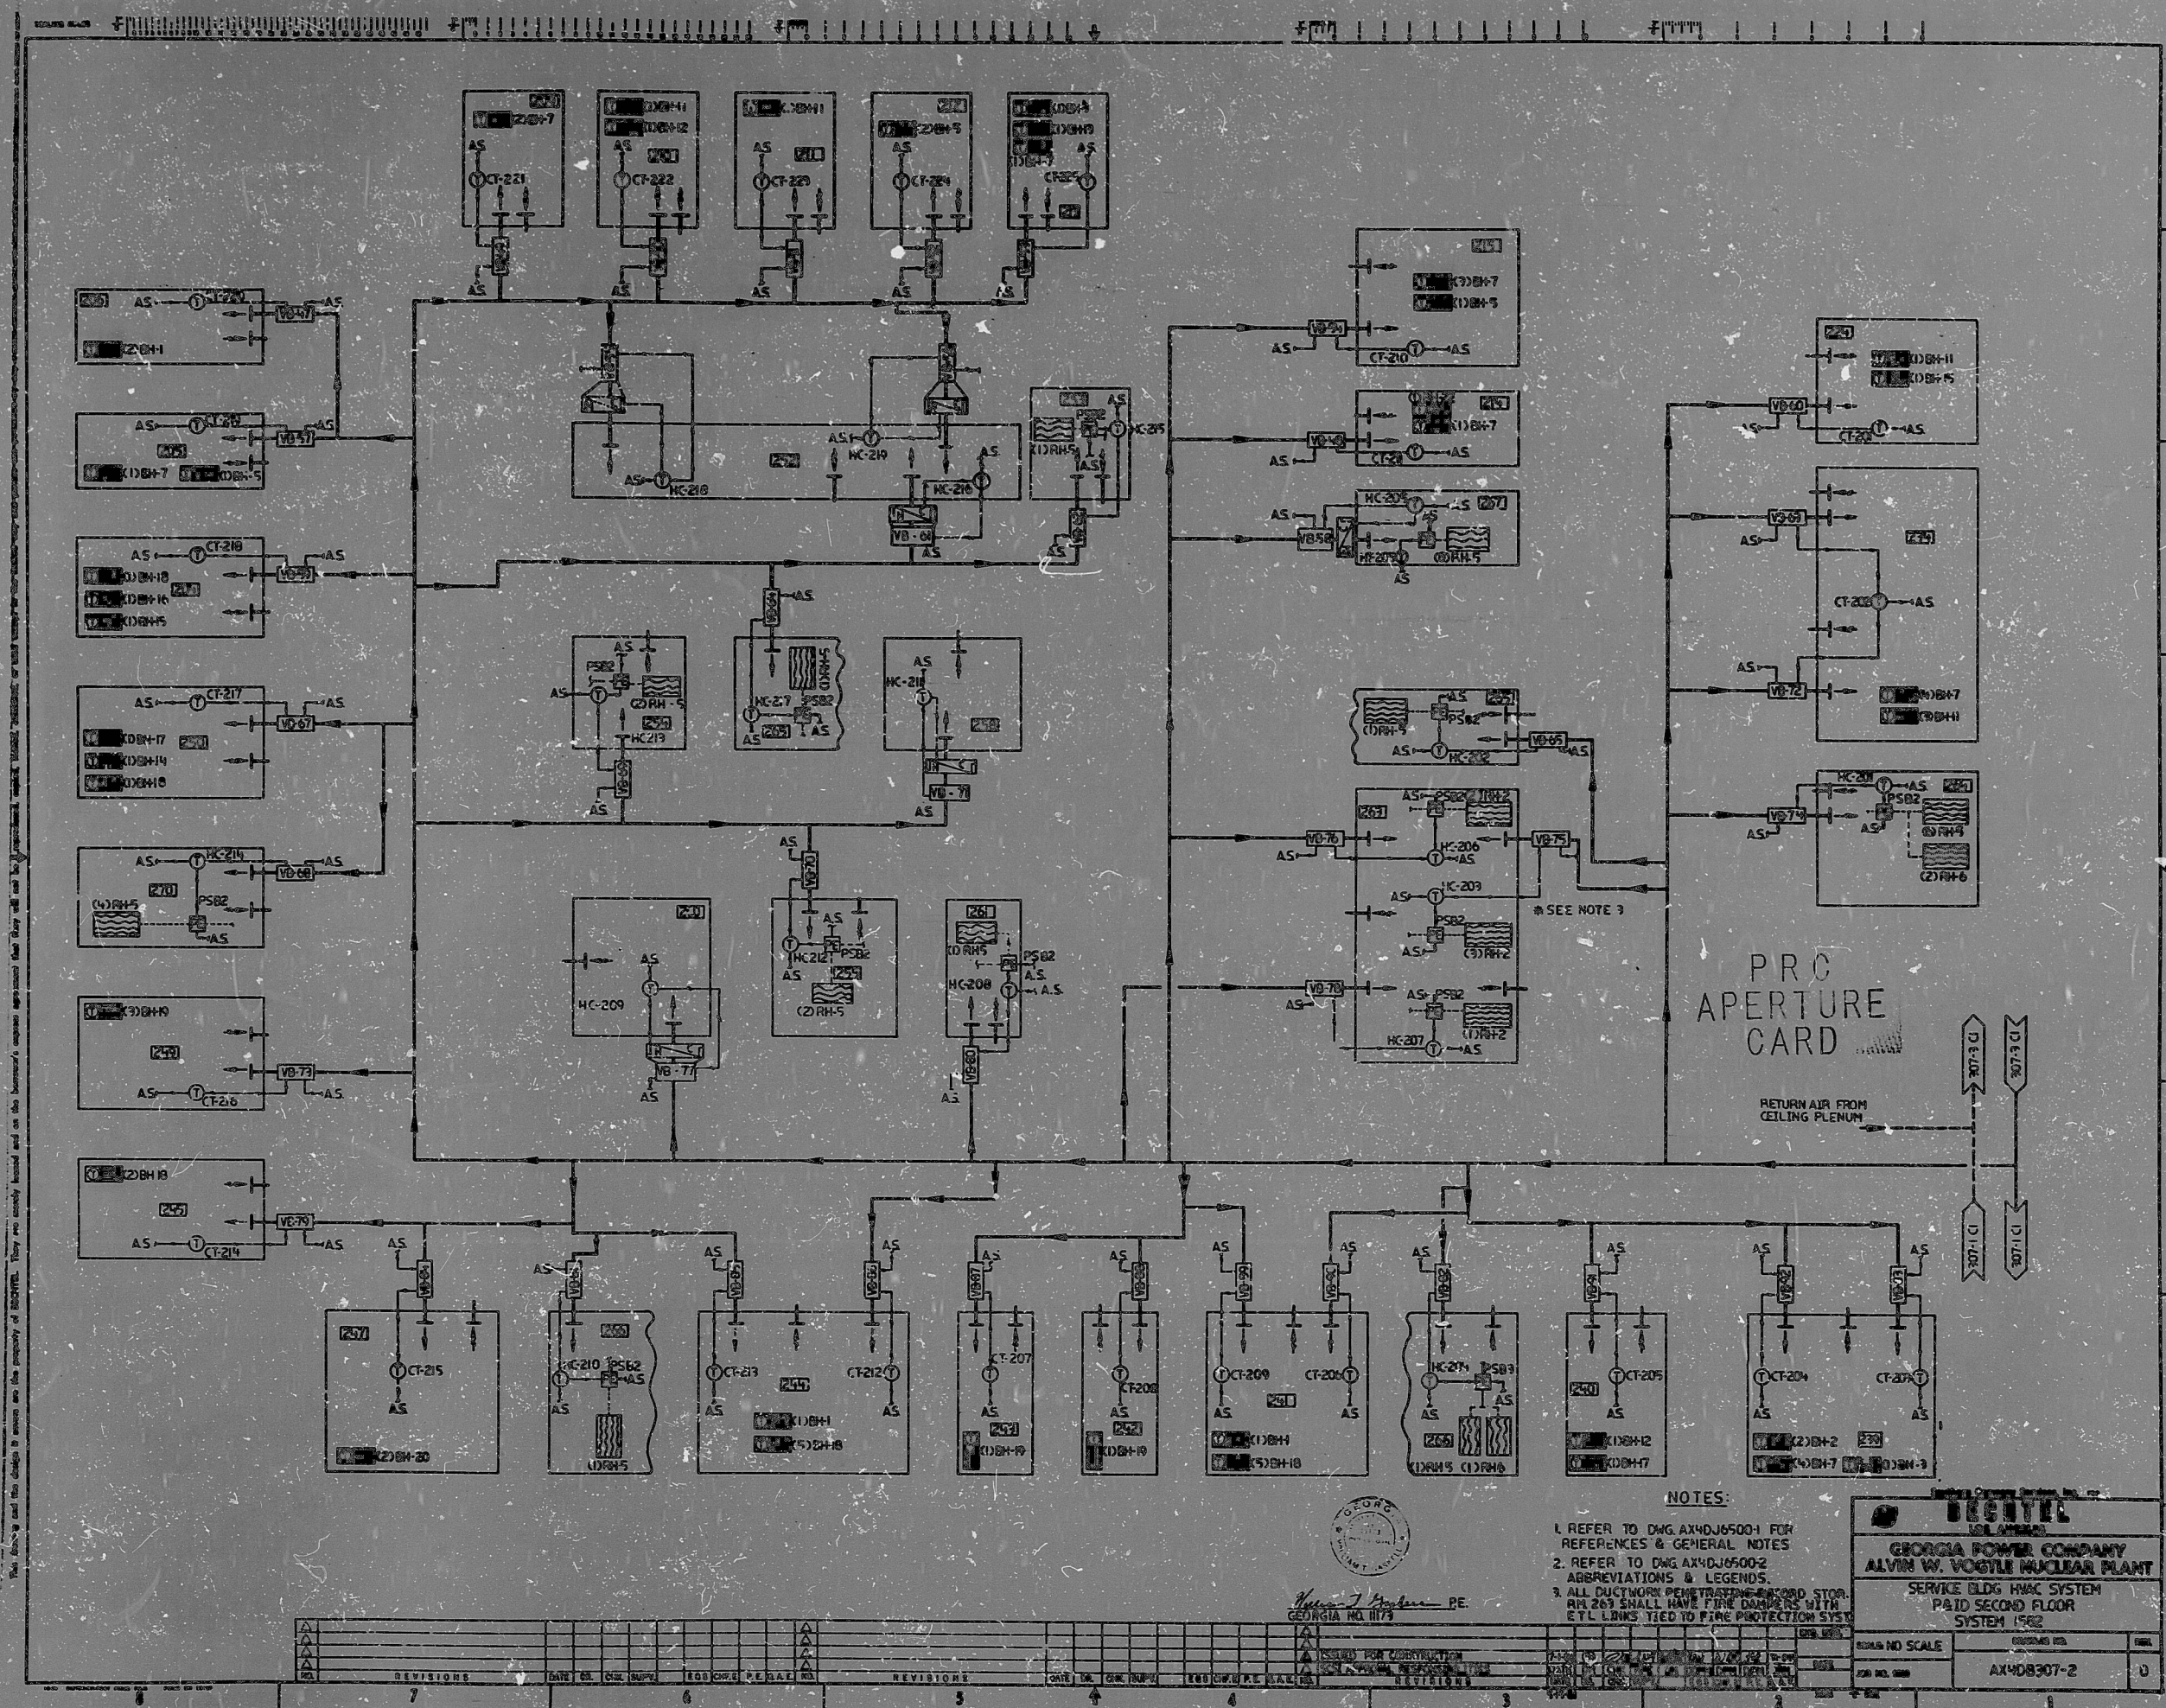

- NOTES:
1. REFER TO DWG. AX40J65001 FOR REFERENCES & GENERAL NOTES
  2. REFER TO DWG. AX40J65002 ABBREVIATIONS & LEGENDS.
  3. ALL DUCTWORK PENETRATING RECORD STORAGE SHALL HAVE FIRE DAMPERS WITH ETL LINKS TIED TO FIRE PROTECTION SYSTEM

|                                                              |              |
|--------------------------------------------------------------|--------------|
| <b>GEORGIA POWER COMPANY</b><br>ALVIN W. VOGUE NUCLEAR PLANT |              |


RIDS

8309270425

