


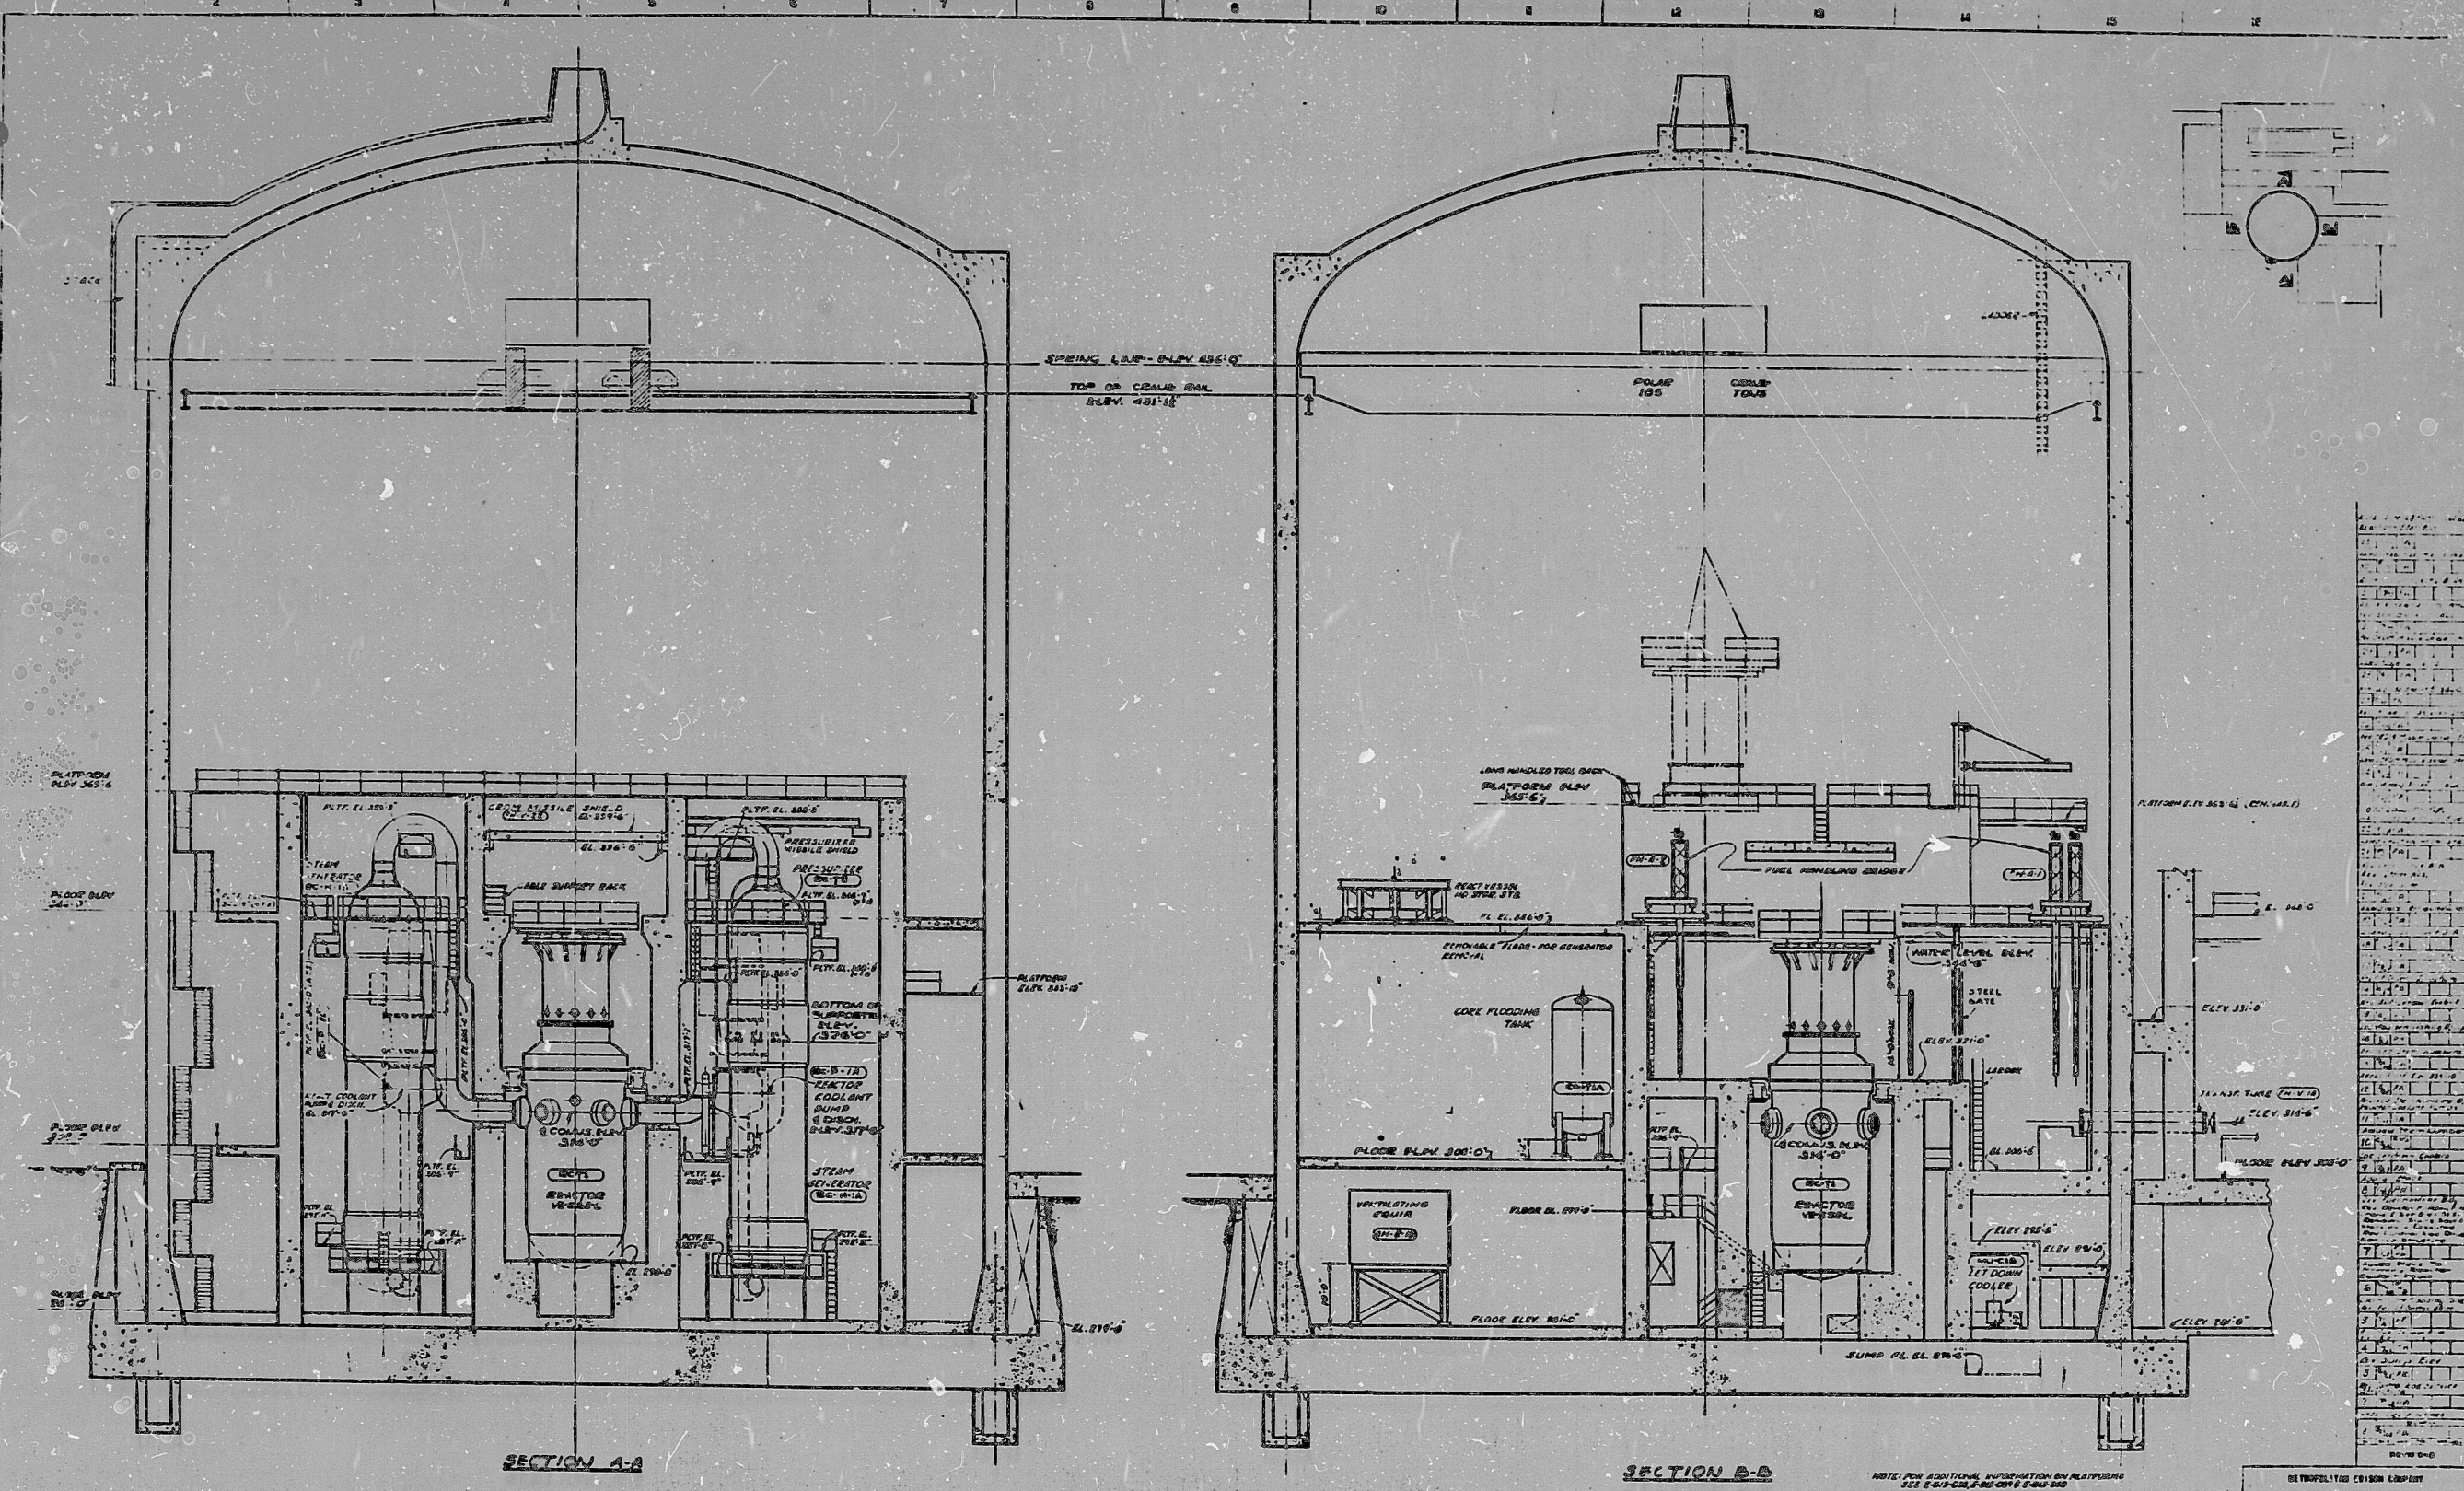

SECTION A-A

SECTION B-B



THREE MILE ISLAND NUCLEAR STATION UNIT 1
SECTIONS A-A & B-B
REACTOR BUILDING



POOR ORIGINAL

TERA
APERTURE
CARD

RDS-PDR

8104160203

