



SAQ 11-W 95801

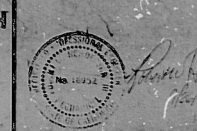




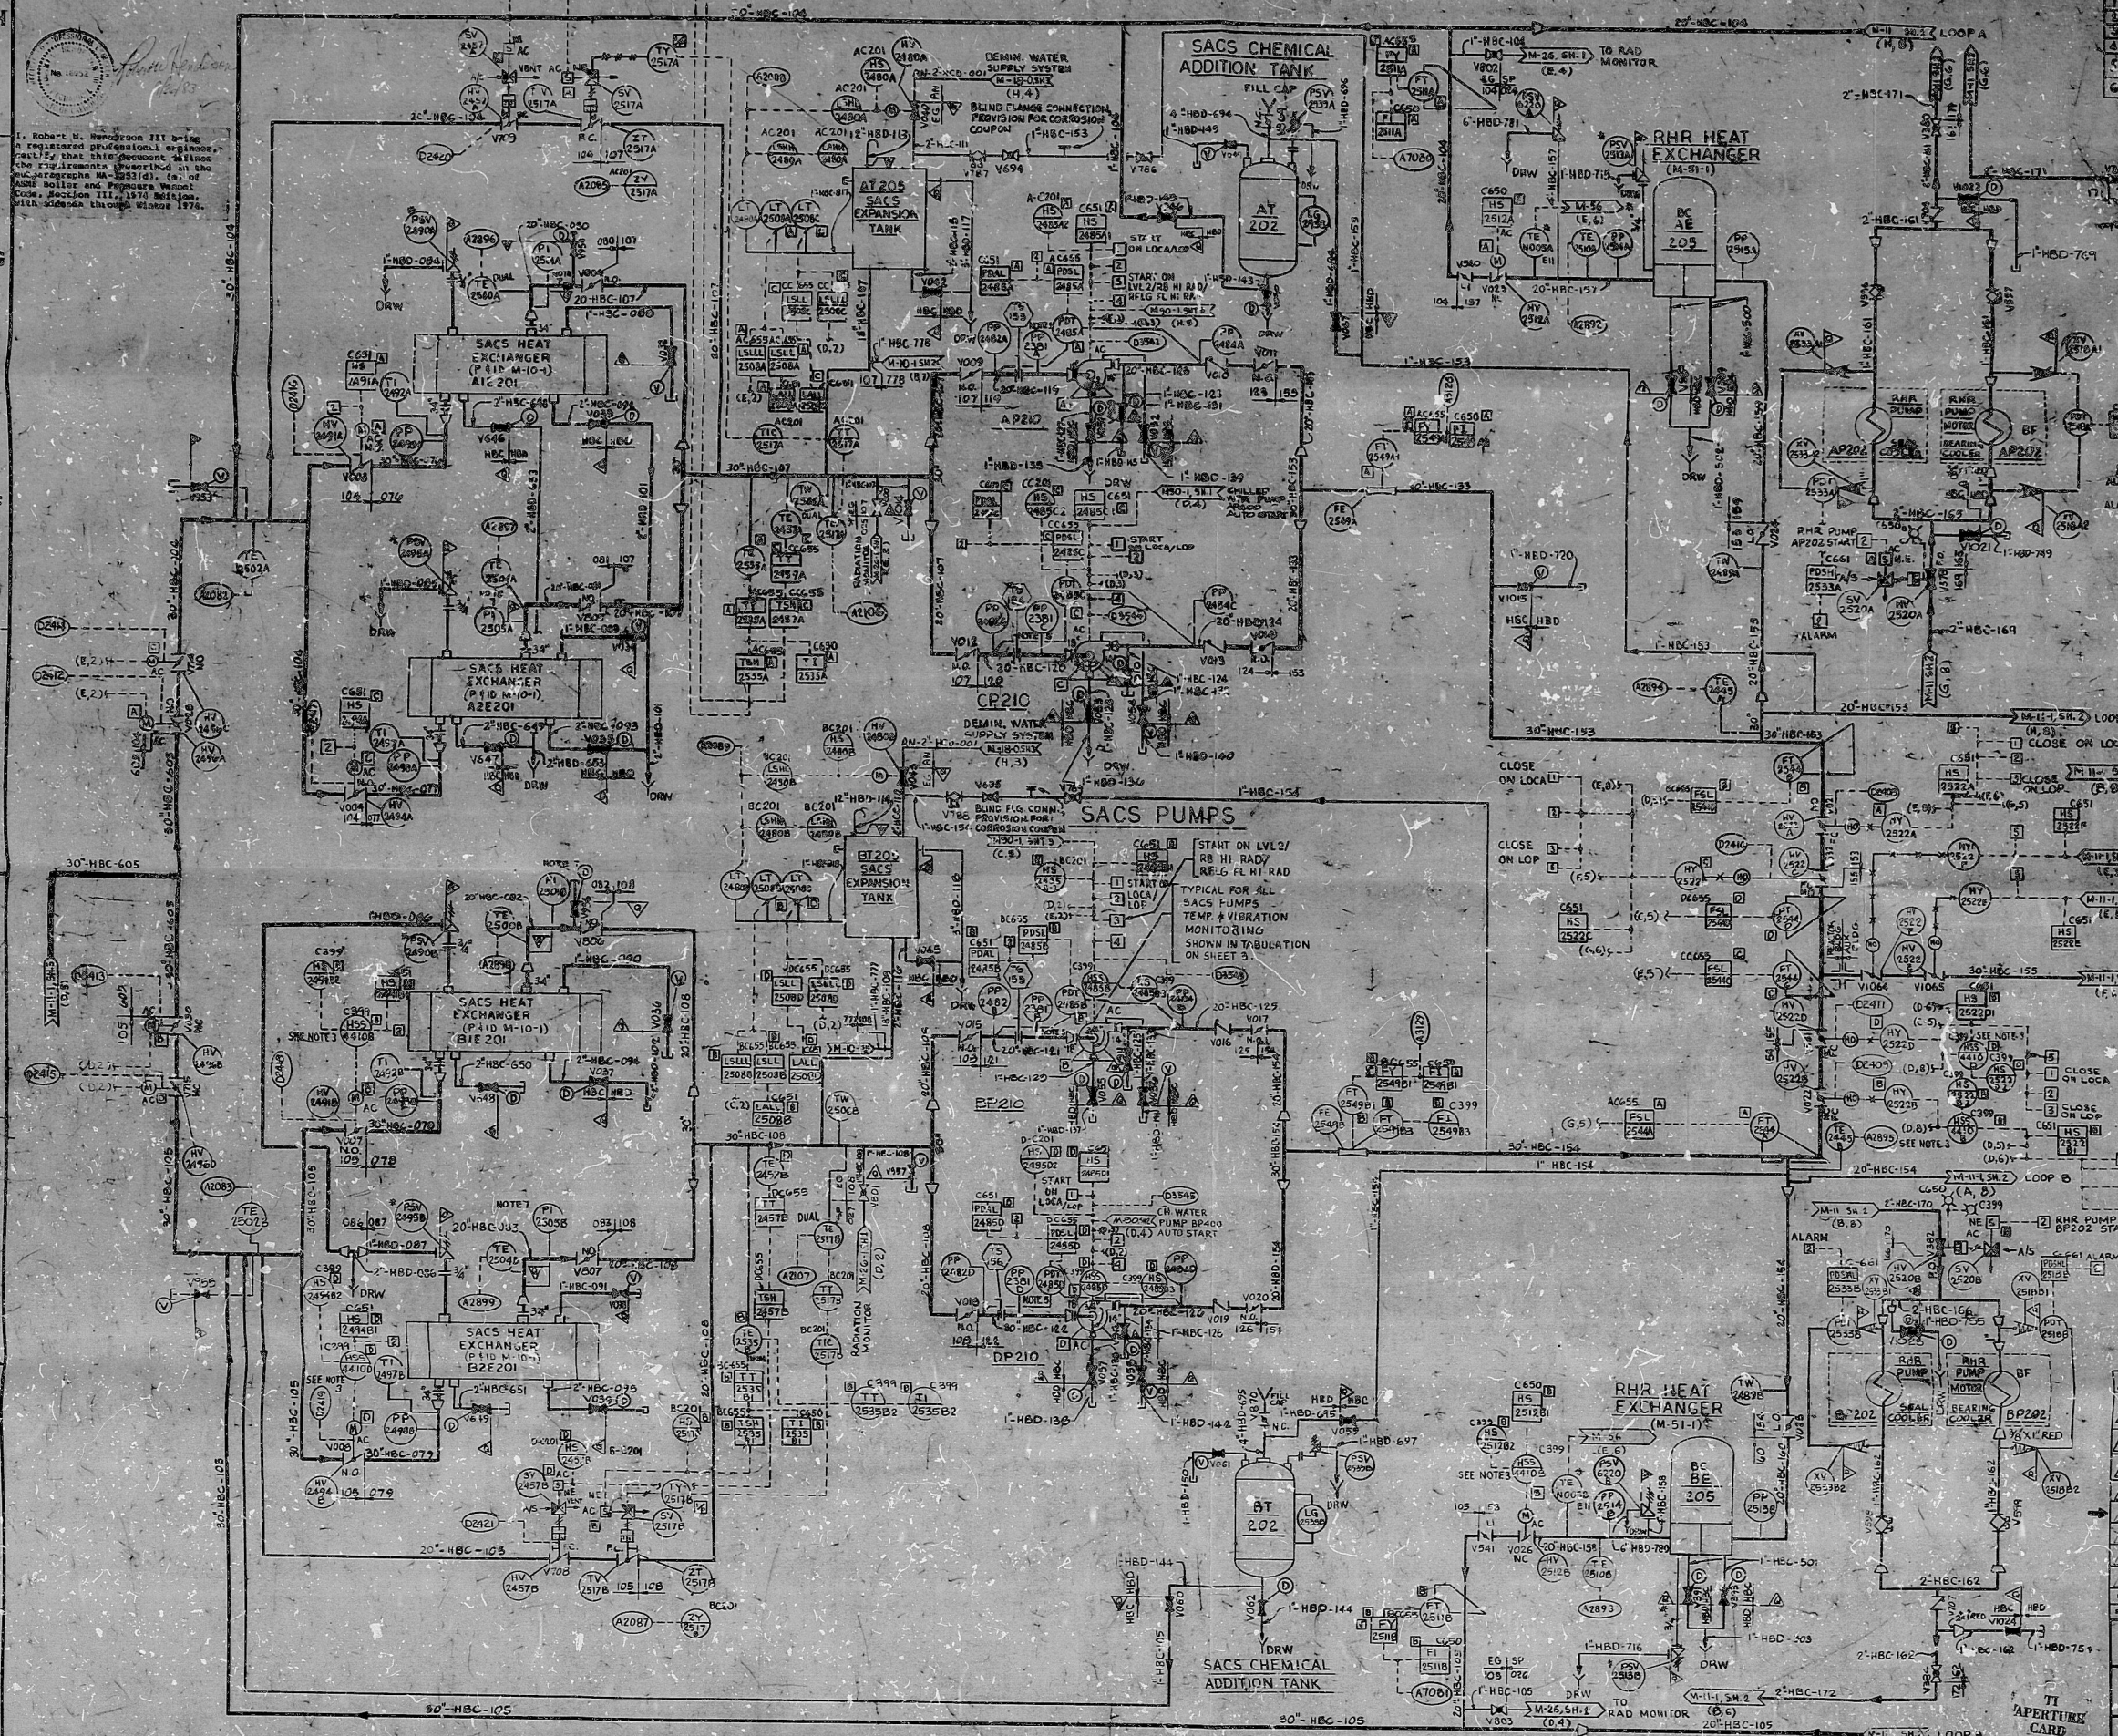



BECHTEL
SAN FRANCISCO
PUBLIC SERVICE ELECTRIC AND GAS COMPANY
HOPE CREEK GENERATING STATION
P&ID
SAFETY AUXILIARIES
REACTOR BUILD

PDR RIDS

851007Q397

