



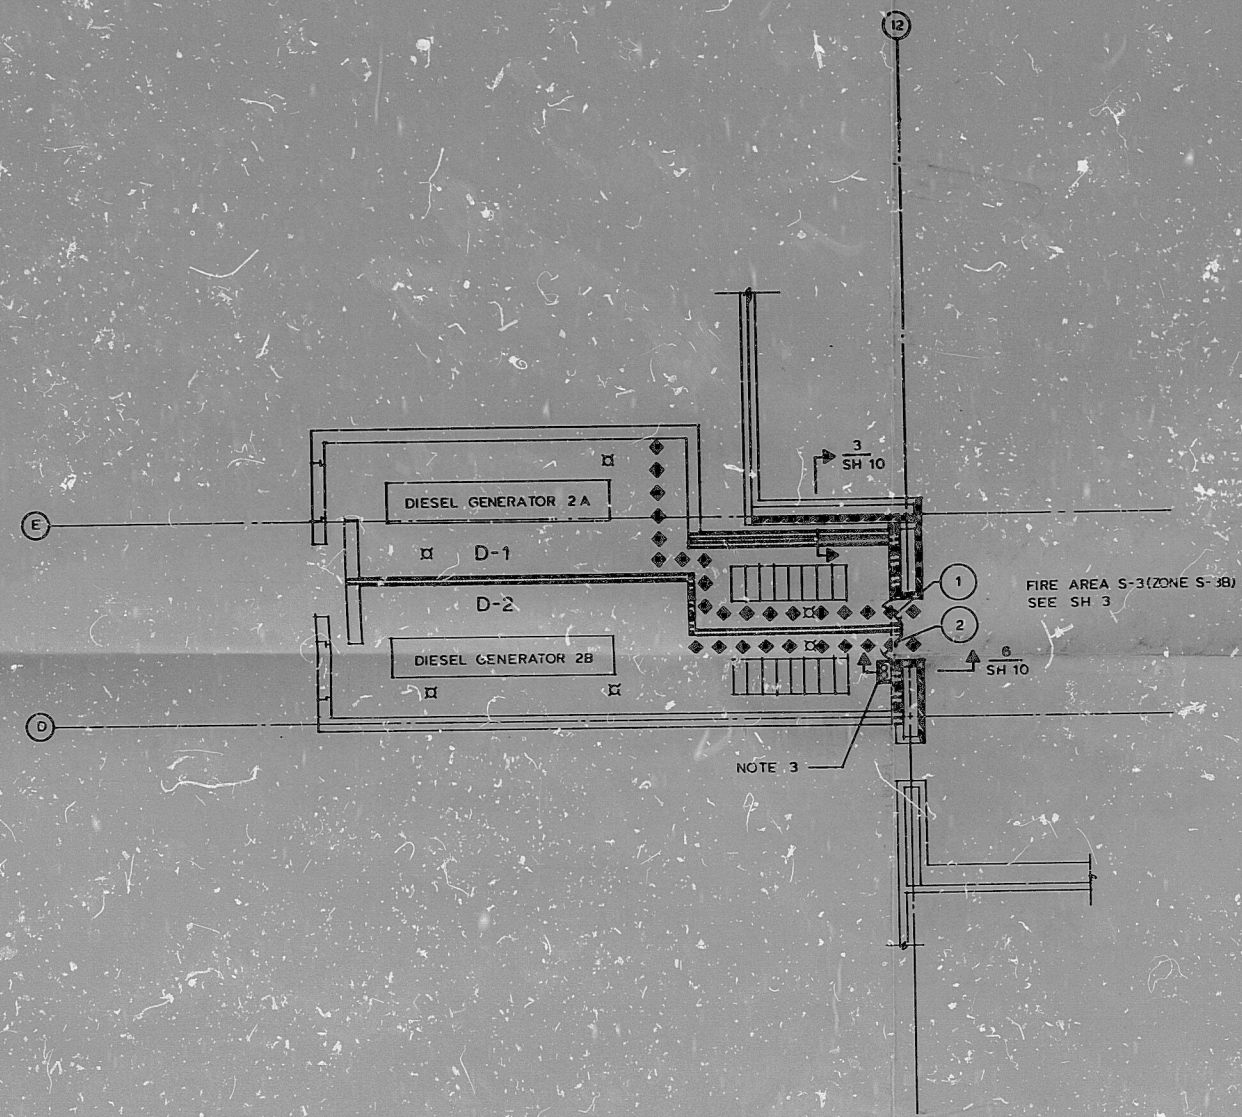

DIESEL GENERATOR BUILDING - EL 21'-6"

MTI
APERTURE
CARD

- LEGEND**
- FIRE DOOR (SEE SECTION 2.0, TABLE B)
 - BARRIER DEFICIENCY (SEE SECTION 2.0, TABLE C)
 - 6" BLOCKWALL
 - 12" BLOCKWALL
 - CONCRETE WALL
 - METAL SIDING
 - ACCESS/EGRESS ROUTE
 - FOR BARRIER NO. & DEFICIENCY NO. SEE SCHEDULE
 - FOR BARRIER NO. & DEFICIENCY NO. SEE SCHEDULE
 - FIRE BARRIER COVES

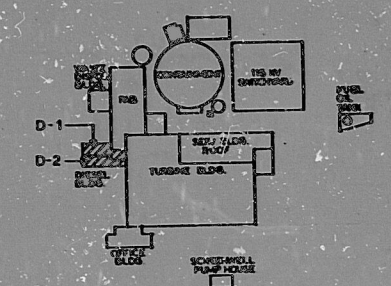

KEY PLAN

BARRIER / DEFICIENCY SCHEDULE			
NO	BARRIER NO	DEFICIENCY NO	DOOR NO
1	S-3 / D-1		1
2	S-3 / D-2		

- NOTES:**
- FOR GENERAL NOTES SEE SHEET 1.
 - FIRE AREAS COVERED BY THIS DRAWING ARE:
D-1 EAST DIESEL GENERATOR ROOM (DG-2A)
D-2 WEST DIESEL GENERATOR ROOM (DG-2B)
 - SERVICE WATER PIPE ENCLOSURE SUPPLY TO BOTH DIESELS

REFERENCES:
15103 - 35024
LIGHTING PLAN NEW
DIESEL GENERATOR BLDG

REVISIONS DURING CONSTRUCTION - P.A. NO.

NO.	REVISION	BY	CHKD	APPRD	DATE
1	REVISED ACCESS / EGRESS ROUTES PER GEE-85-1545 MEMO DATED 7-23-85				6/5/85
0	ORIGINAL ISSUE				

CYGNA ENERGY SERVICES

PROJECT	CLIENT	TITLE	JOB NO.	DWG. NO.	REV.
CONNECTICUT YANKEE APPENDIX R REVIEW	NORTHEAST UTILITIES SERVICE: CO	DIESEL GENERATOR BUILDING FIRE AREAS	84114	84114-CY-FA-07	1

SHEET 7 OF 10

8510230171

PDR RIDS

851023017/

