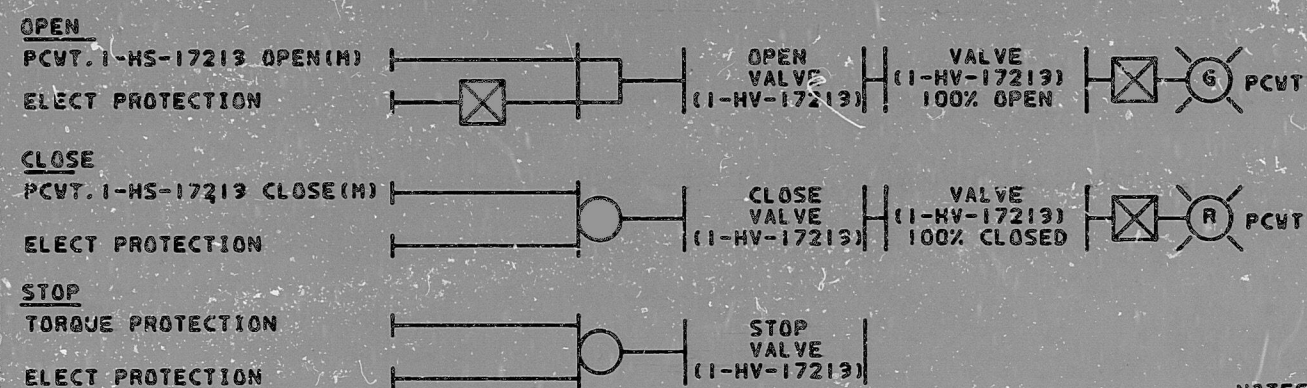


NOTES:

1. VALVE 1-HV-17213 SHOWN VALVES 1-HV-17214, 17215, 17216, AND 17217 SIMILAR AS TABULATED
2. TABULATED VALVES ARE LARGE GATE VALVES:
OPEN - TORQUE STOPPED
CLOSE - TORQUE STOPPED

REF DWG:

P&ID 1X4DB150-1
E.D. 1X90-8C-809A.B.C.D & E

TABLE 1

HAND SWITCH	CONTROL VALVE
1-HS-17213	1-HV-17213
1-HS-17214	1-HV-17214
1-HS-17215	1-HV-17215
1-HS-17216	1-HV-17216
1-HS-17217	1-HV-17217

PRO
APERTURE
CARD

SOUTHERN COMPANY SERVICES, INC. FOR

	DECTEL LOS ANGELES	
GEORGIA POWER COMPANY ALVIN W. VOGTLE NUCLEAR PLANT		
CONTROL LOGIC DIAGRAM NATURAL DRAFT COOLING TOWER DE-ICEING & BY-PASS VALVES		
3	SCALE: NONE	DRAWING NO.
	JOB NO. 9510	1X5DN074-3

NO.	REVISIONS	DATE	DR	CHK	SUPV.	RPE	DM	DDPH	DPH	DRM	ENG. MGR.
1	ISSUED FOR CONSTRUCTION	7/1/80	ADS	EPW	JHW	THH	SSV		HL-02	ADS-3	

SIZE B 11x17

RIDS

8309280119

